


HORISO EVB 80 N

TOP FIX Horiso PELMET

BLOCKING BY OTHERS

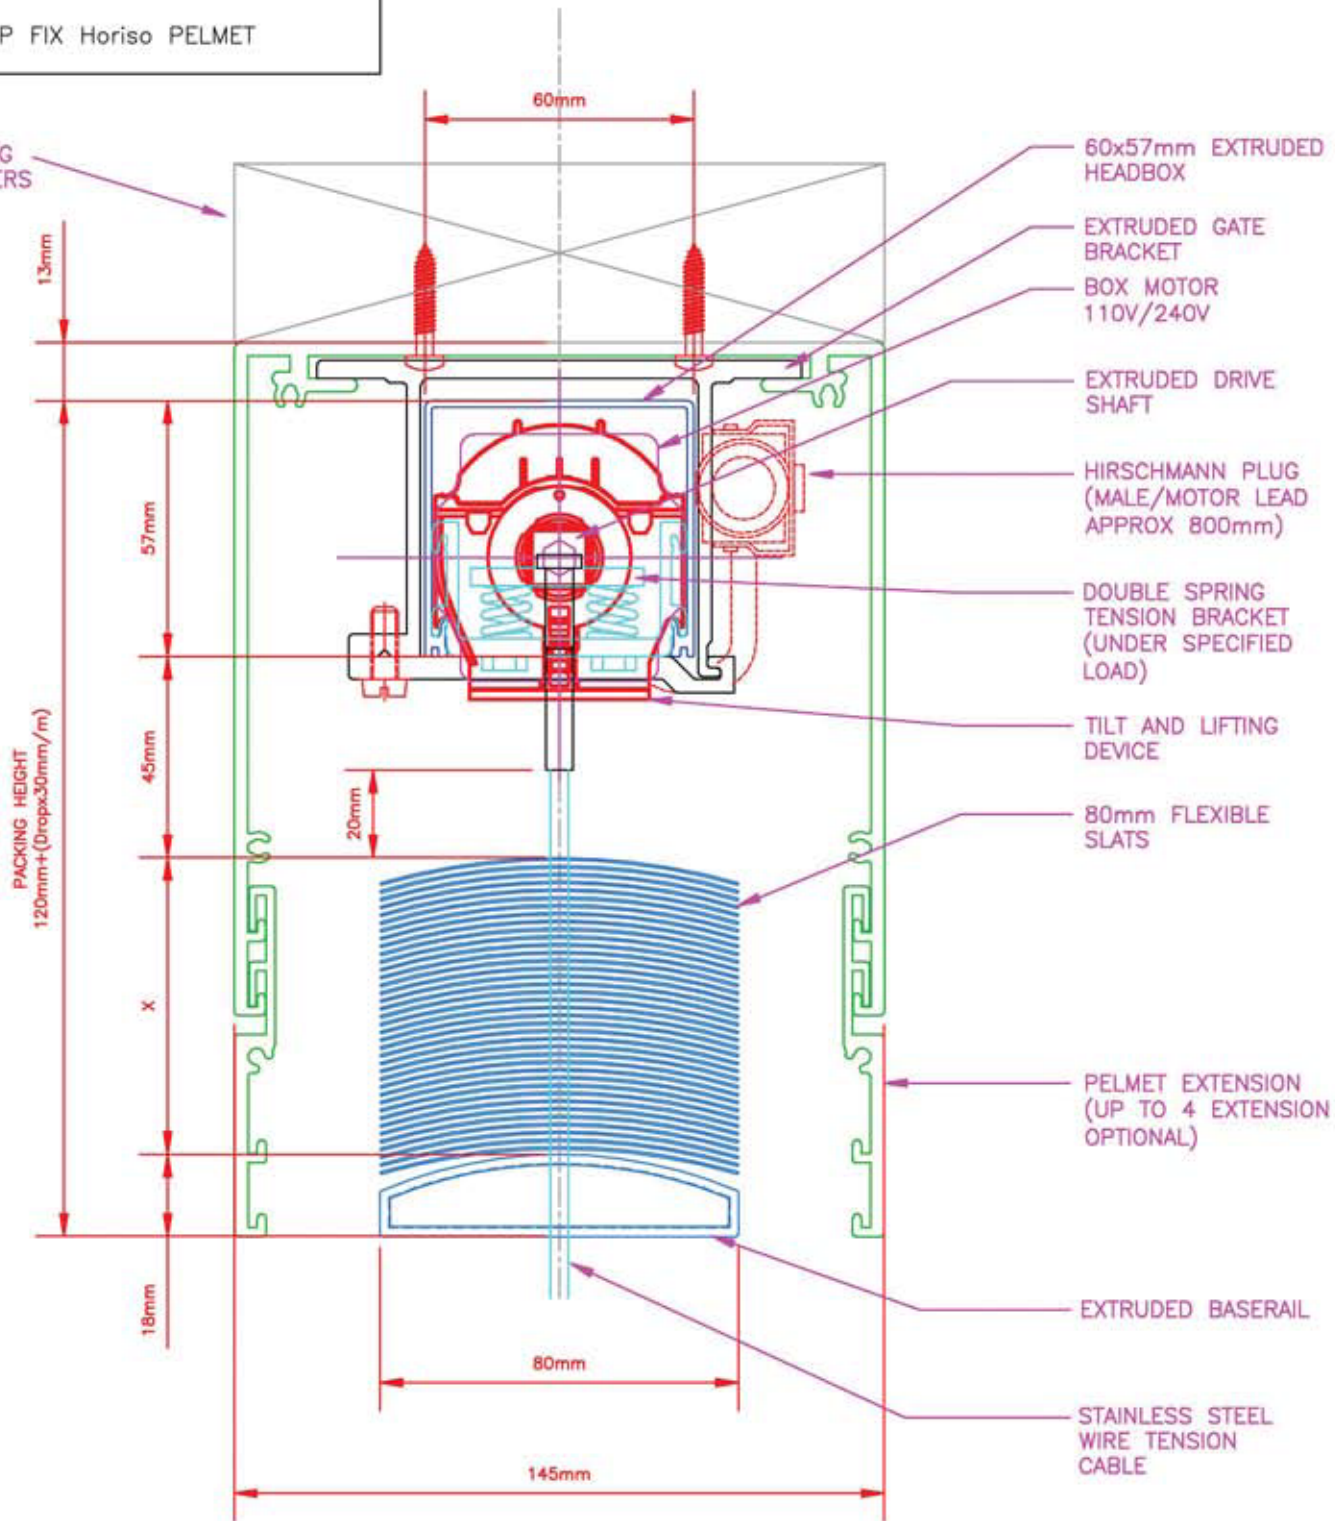

INSATALLATION CONDITION:

TOP FIX Horiso PELMET

BLIND TYPE

Horiso SVB 80 N

horiso

www.horiso.com.au

REV	DESCRIPTION	DATE	APPROVED
A	INITIAL DRAWING	07/02/12	NK
B	UNDER SPECIFIED LOAD	31/08/12	NK
C	CABLE MATERIAL UPDATE	16/01/14	NK

DRAWN:			
SHUANG XU			
SIZE:	FSCM NO:	DWG NO:	REV
		20120207-1-1	C

SCALE:	DATE:	SHEET
	16/01/14	

T: (61 2) 8755 4500
F: (61 2) 8755 4555

APPROVED SIGNATURE