


HORISO EVB 100 AK-G

FACE FIX Horiso PELMET

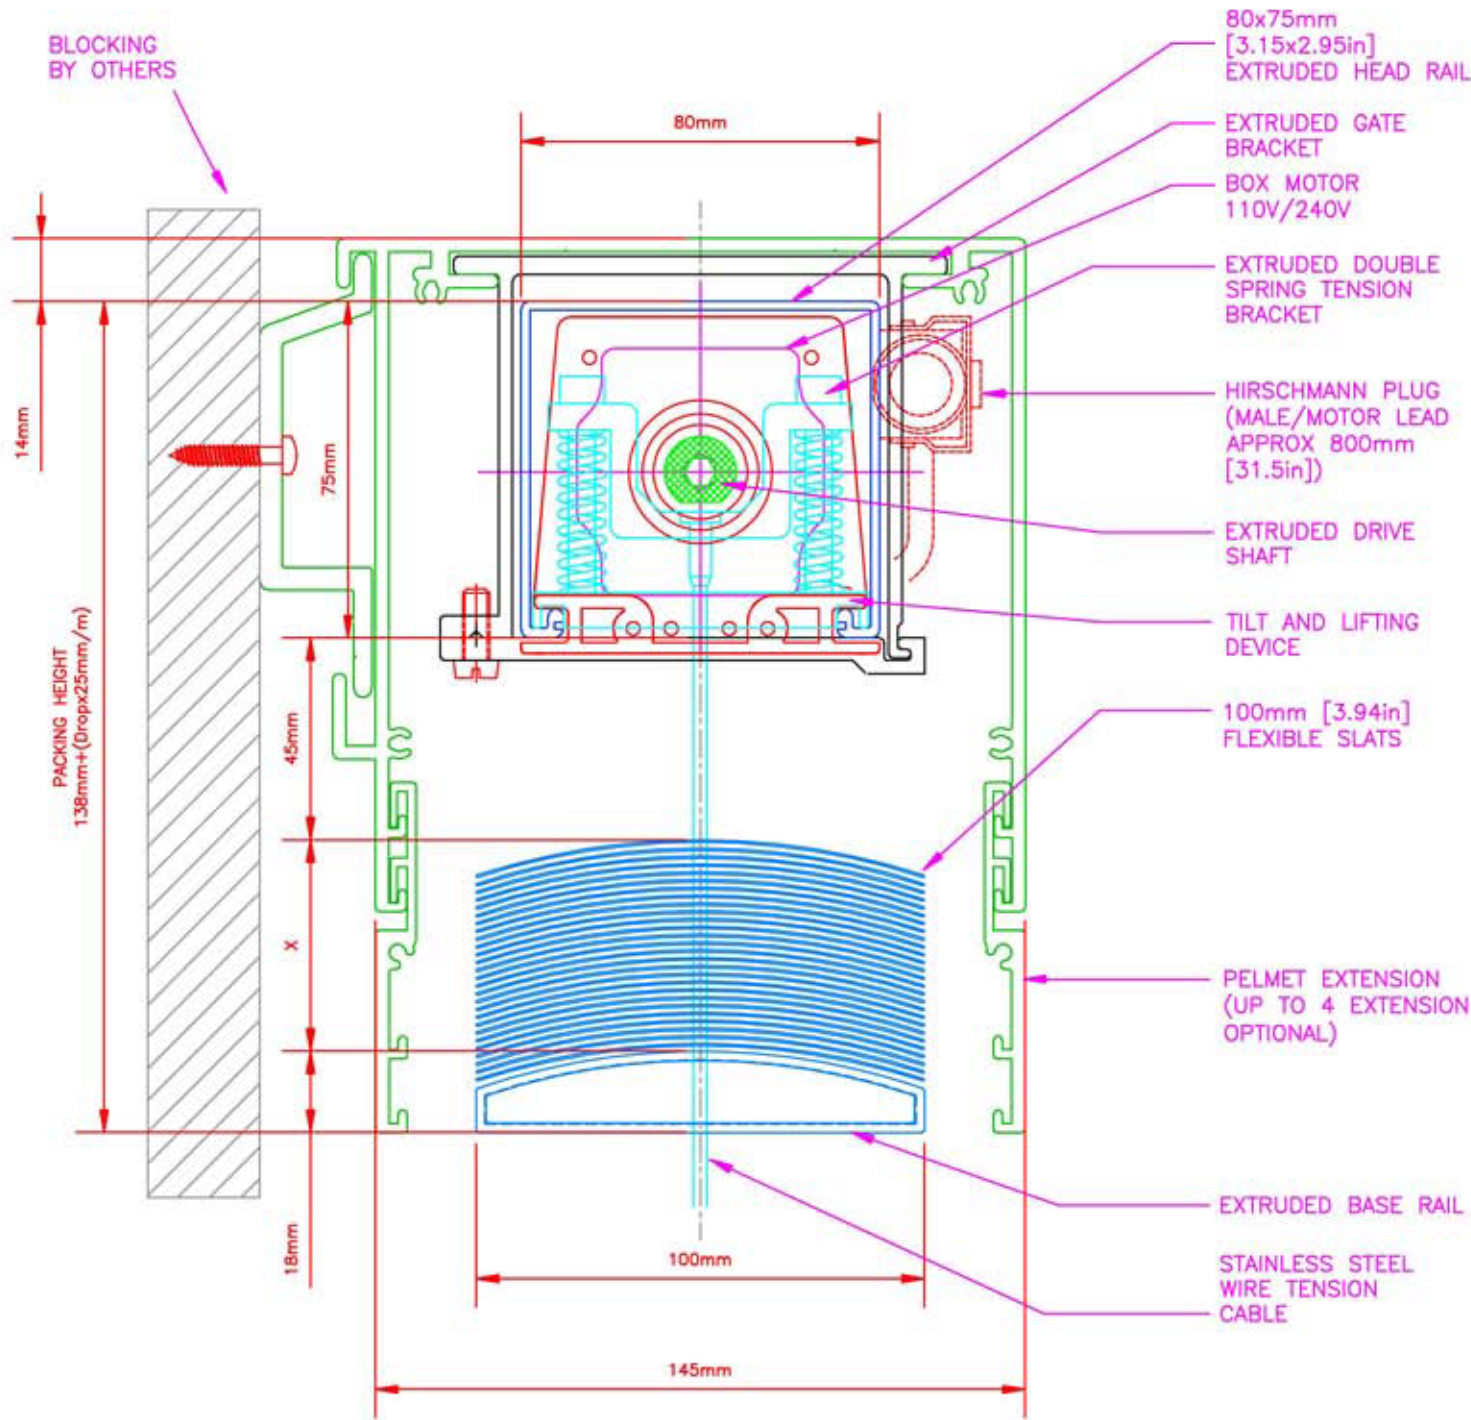

INSATALLATION CONDITION: FACE FIX Horiso PELMET				BLIND TYPE Horiso SVB 100 AK-G		horiso [®]		www.horiso.com.au
REV	DESCRIPTION	DATE	APPROVED	DRAWN: SHUANG XU				APPROVED SIGNATURE
A	INITIAL DRAWING	20/02/12	NK					
B	CABLE MATERIAL UPDATE	16/01/14	NK					
				SIZE:	FSOM NO:	DWG NO:	REV	T: (61 2) 8755 4500 F: (61 2) 8755 4555
				SCALE:	DATE:	20120220-2-3	B	
						16/01/14	SHEET	