


HORISO EVB 100 N

FACE FIX Horiso PELMET

BLOCKING
BY OTHERS

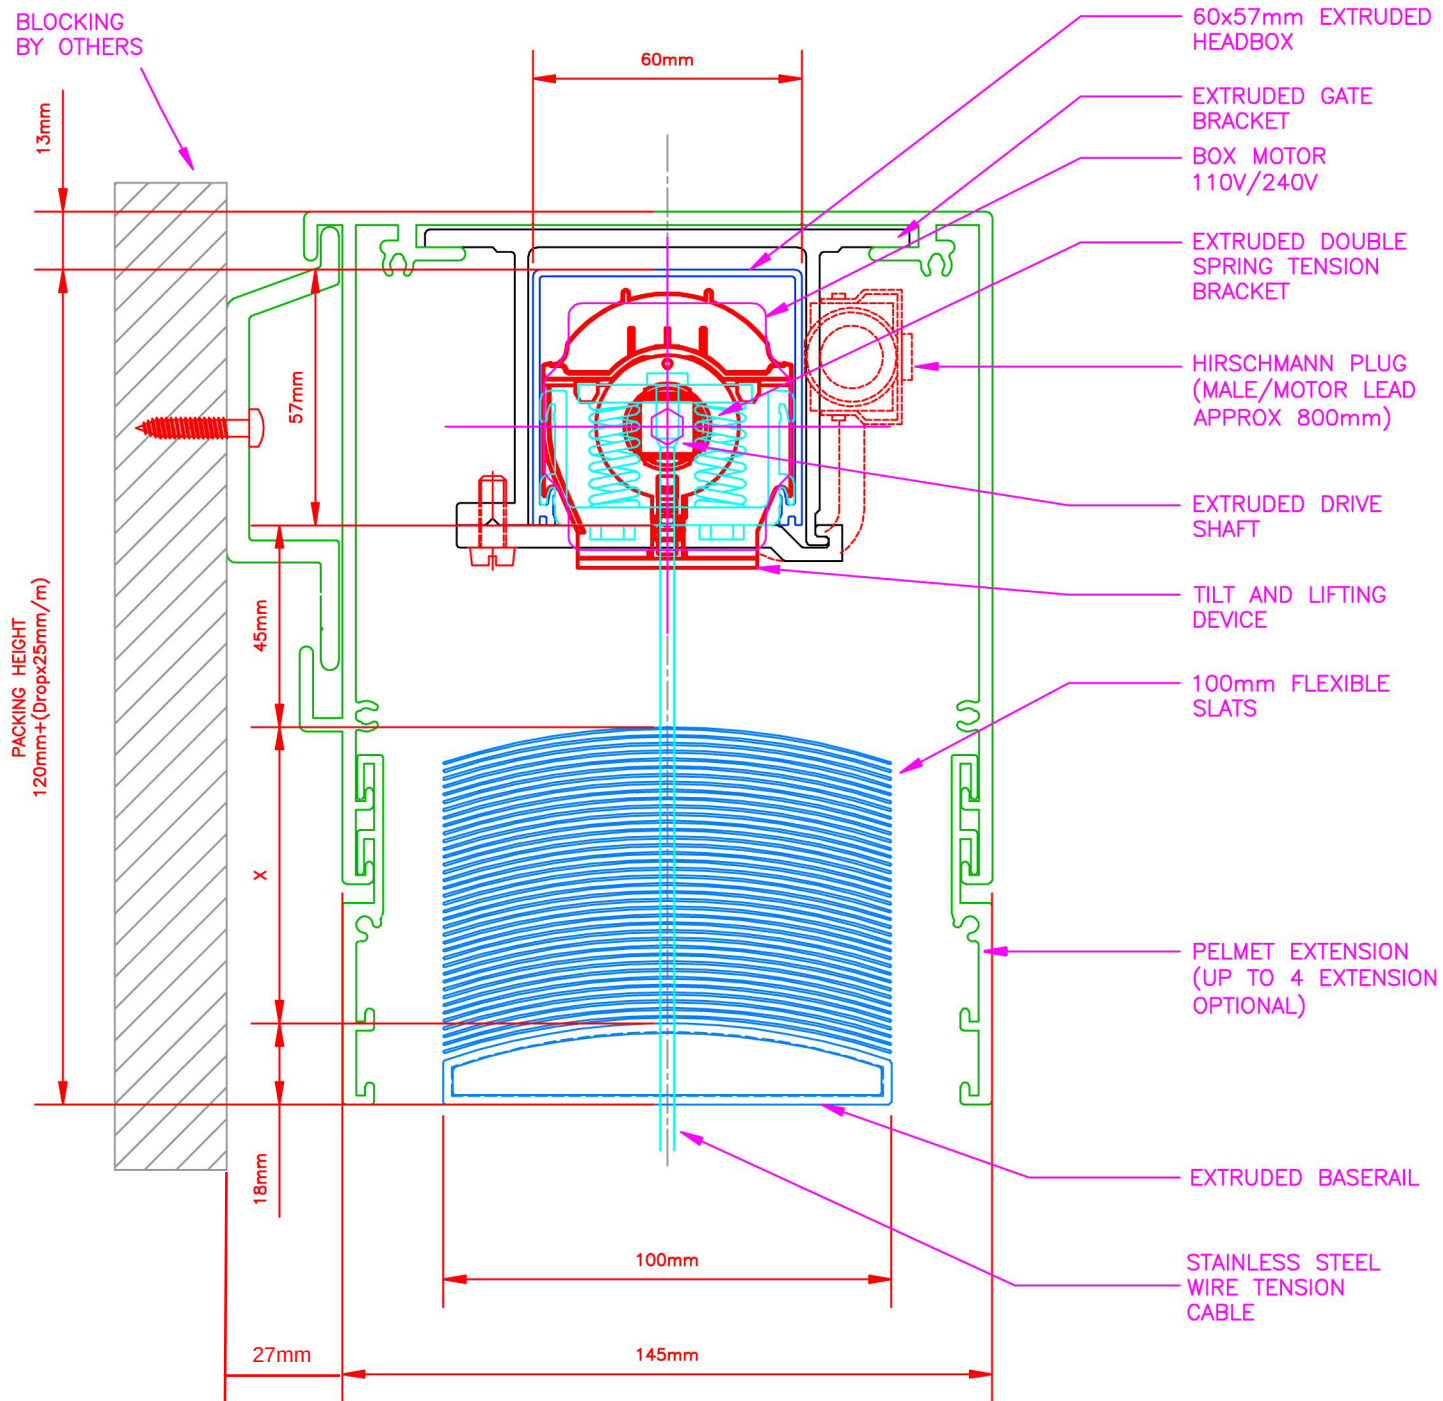

INSATALLATION CONDITION:

FACE FIX Horiso PELMET

BLIND TYPE

Horiso EVB 100 N

horiso

www.horiso.com.au

REV	DESCRIPTION	DATE	APPROVED
A	INITIAL DRAWING	20/02/12	NK
B	CABLE MATERIAL UPDATE	16/01/14	NK

DRAWN:
SHUANG XU

APPROVED SIGNATURE

SIZE: FSCM NO: DWG NO: 20120220-2-1 REV B

SCALE: DATE: 16/01/14 SHEET

T: (61 2) 8755 4500
F: (61 2) 8755 4555