


HORISO EVB 100 AK-G

TOP FIX Horiso PELMET

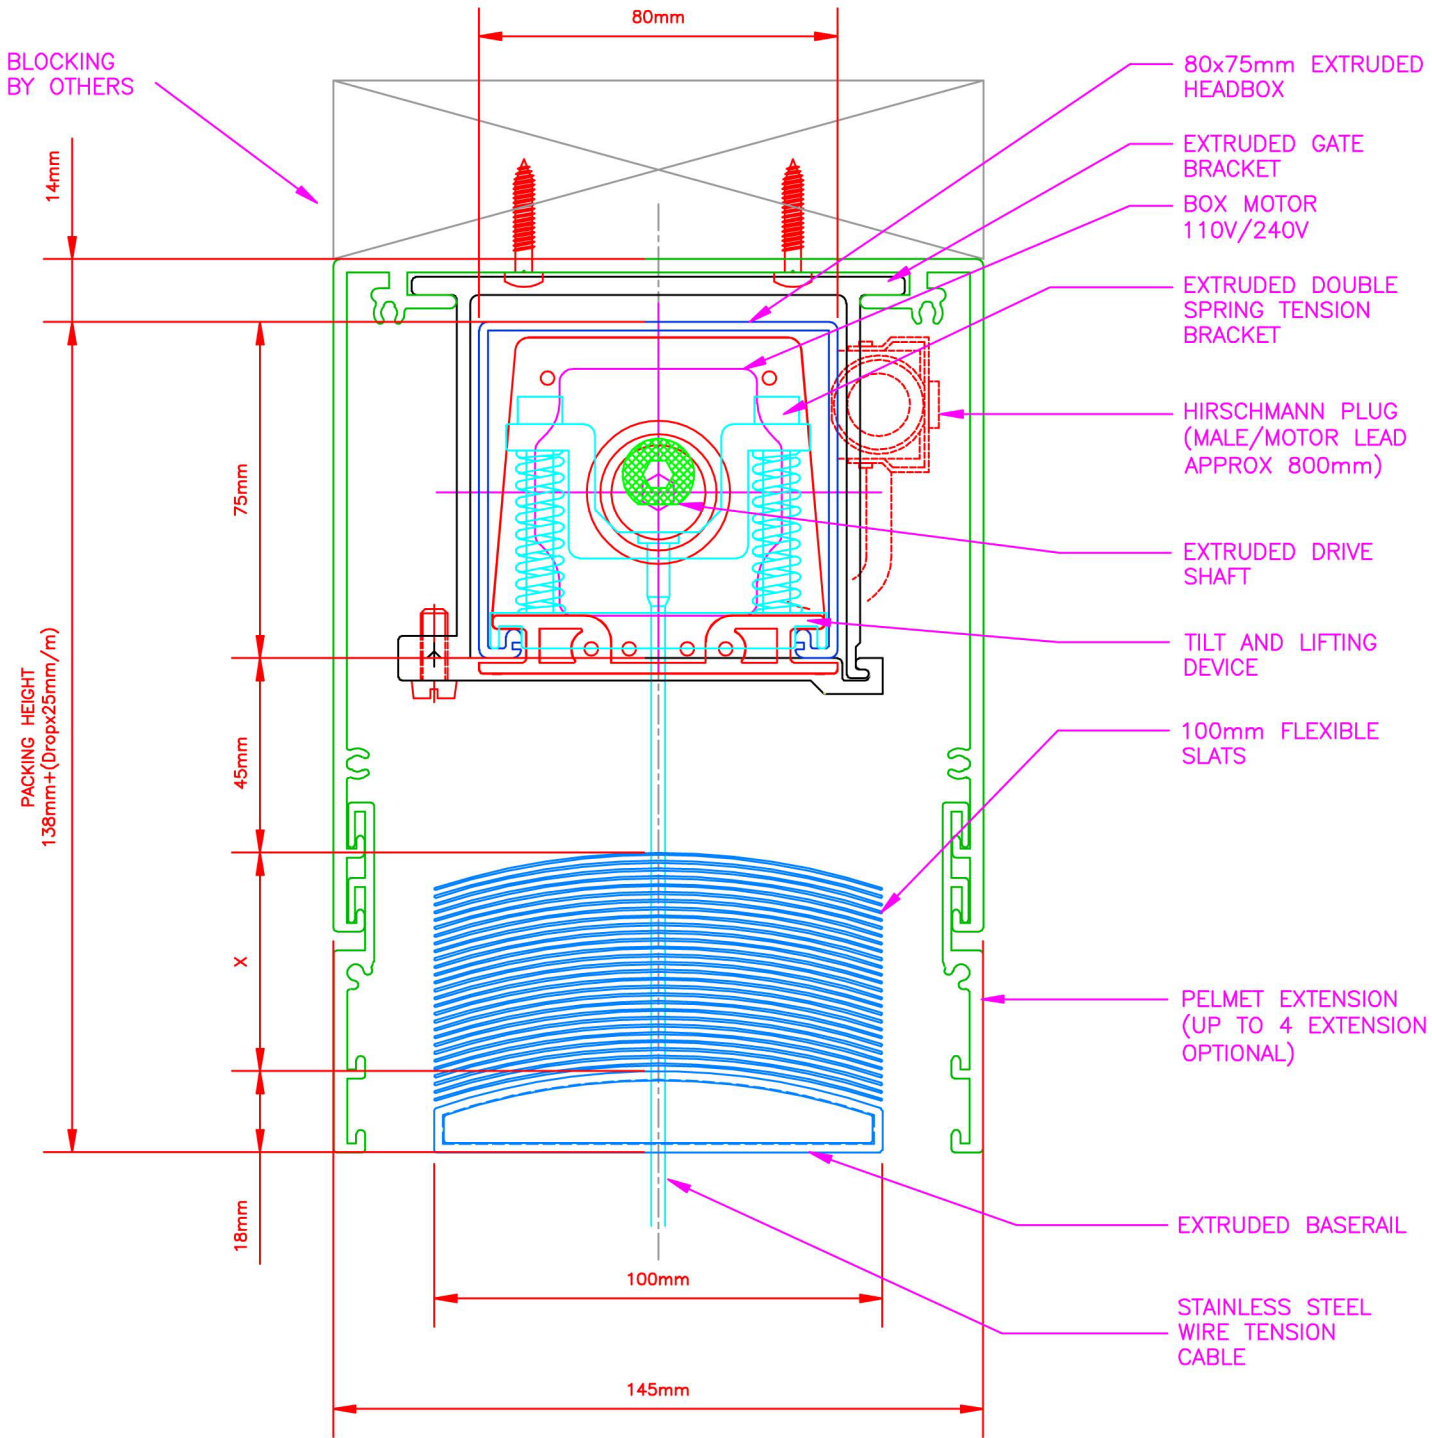

INSATALLATION CONDITION: TOP FIX Horiso PELMET				BLIND TYPE Horiso EVB 100 AK—G		horiso[®]		www.horiso.com.au
REV	DESCRIPTION	DATE	APPROVED	DRAWN: SHUANG XU				APPROVED SIGNATURE
A	INITIAL DRAWING	20/02/12	NK					
B	CABLE MATERIAL UPDATE	16/01/14	NK					
				SIZE:	FSCM NO:	DWG NO: 20120220—2—3	REV B	T: (61 2) 8755 4500
				SCALE:	DATE: 16/01/14	SHEET		F: (61 2) 8755 4555