



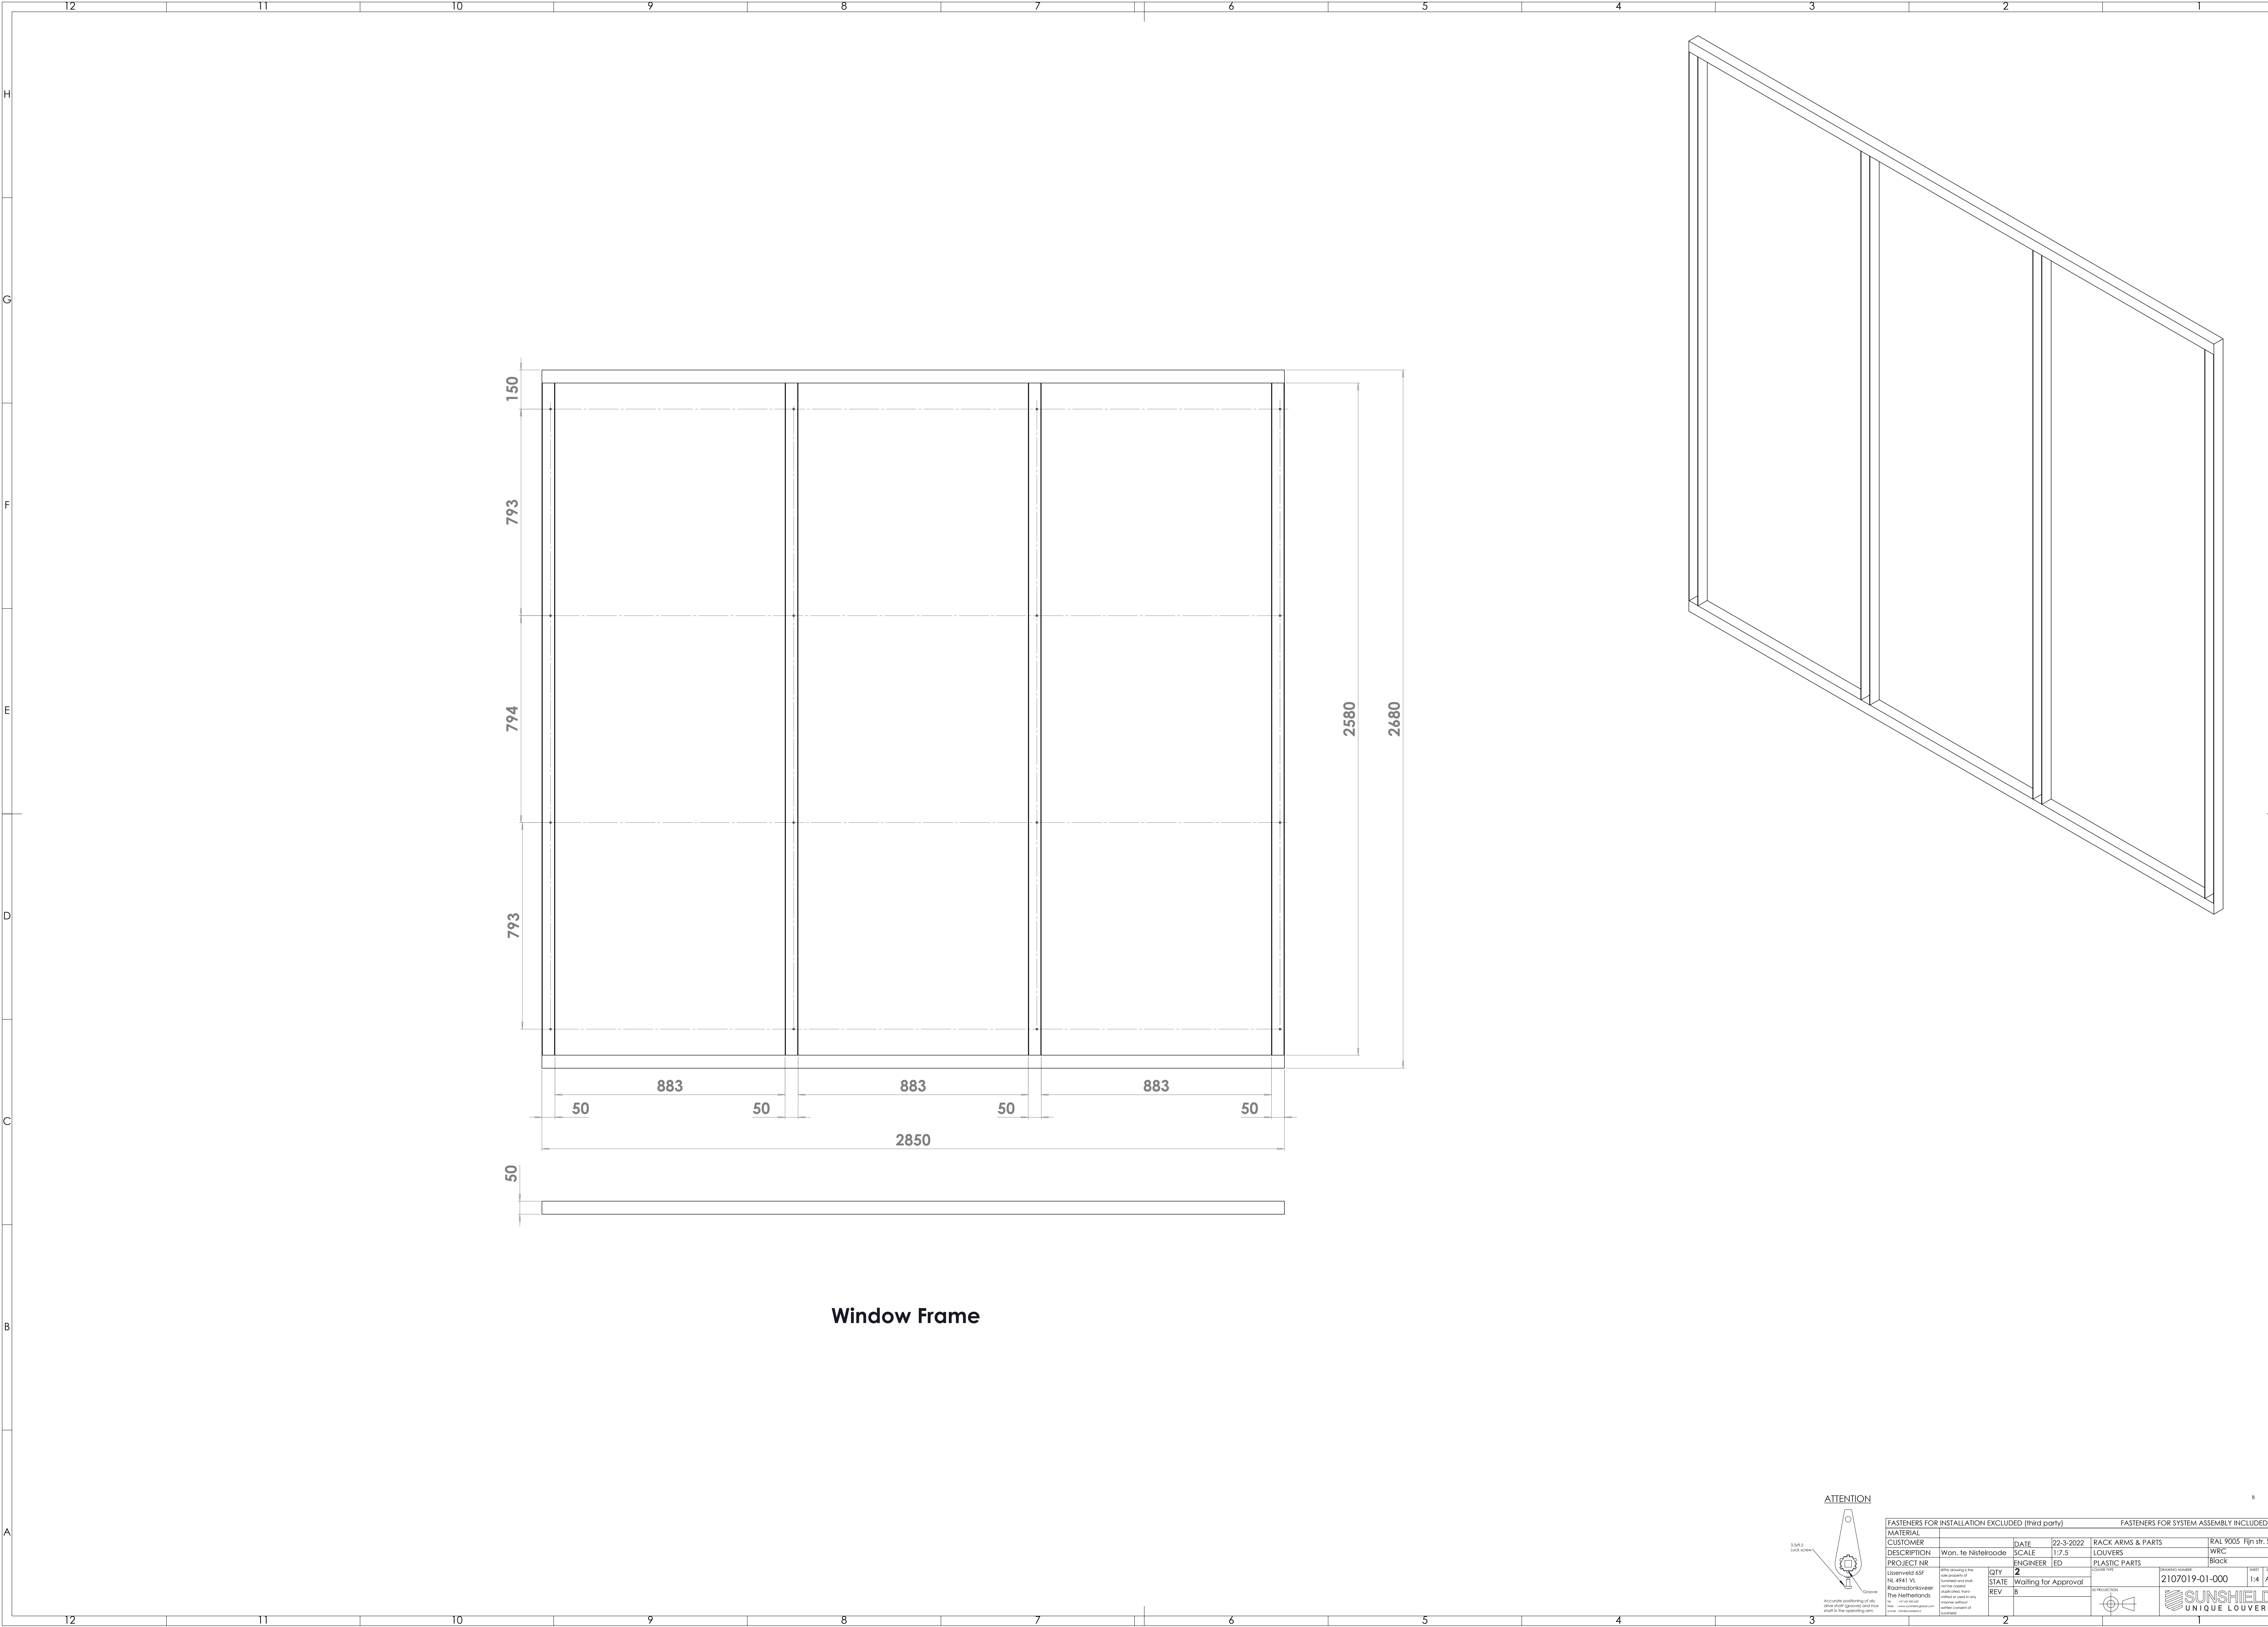


Window Frame








ATTENTION

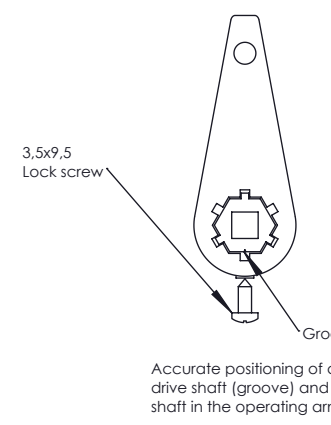

FASTENERS FOR INSTALLATION EXCLUDED (third party)				FASTENERS FOR SYSTEM ASSEMBLY INCLUDED			
MATERIAL				RACK ARMS & PARTS		RAL 9005 Rijn str. 50	
CUSTOMER	Won. te Nistekroode	DATE	22-03-2022	LOUVERS		WRC	
DESCRIPTION		ENGINEER	ED	PLASTIC PARTS		Black	
PROJECT NR		QTY STATE	2	LOUVER TYPE	2107019-01-000		
Louversveld 658		Waiting for Approval	B	SUNSHIELD			
NL 4941 VL				UNIQUE LOUVER			
Room:donkerveer							
The Netherlands							
Accurate positioning of the door must be guaranteed from start to the opening and closing.							
The door must be closed in a way that does not damage the door or the frame.							
Without damage to the door or the frame.							

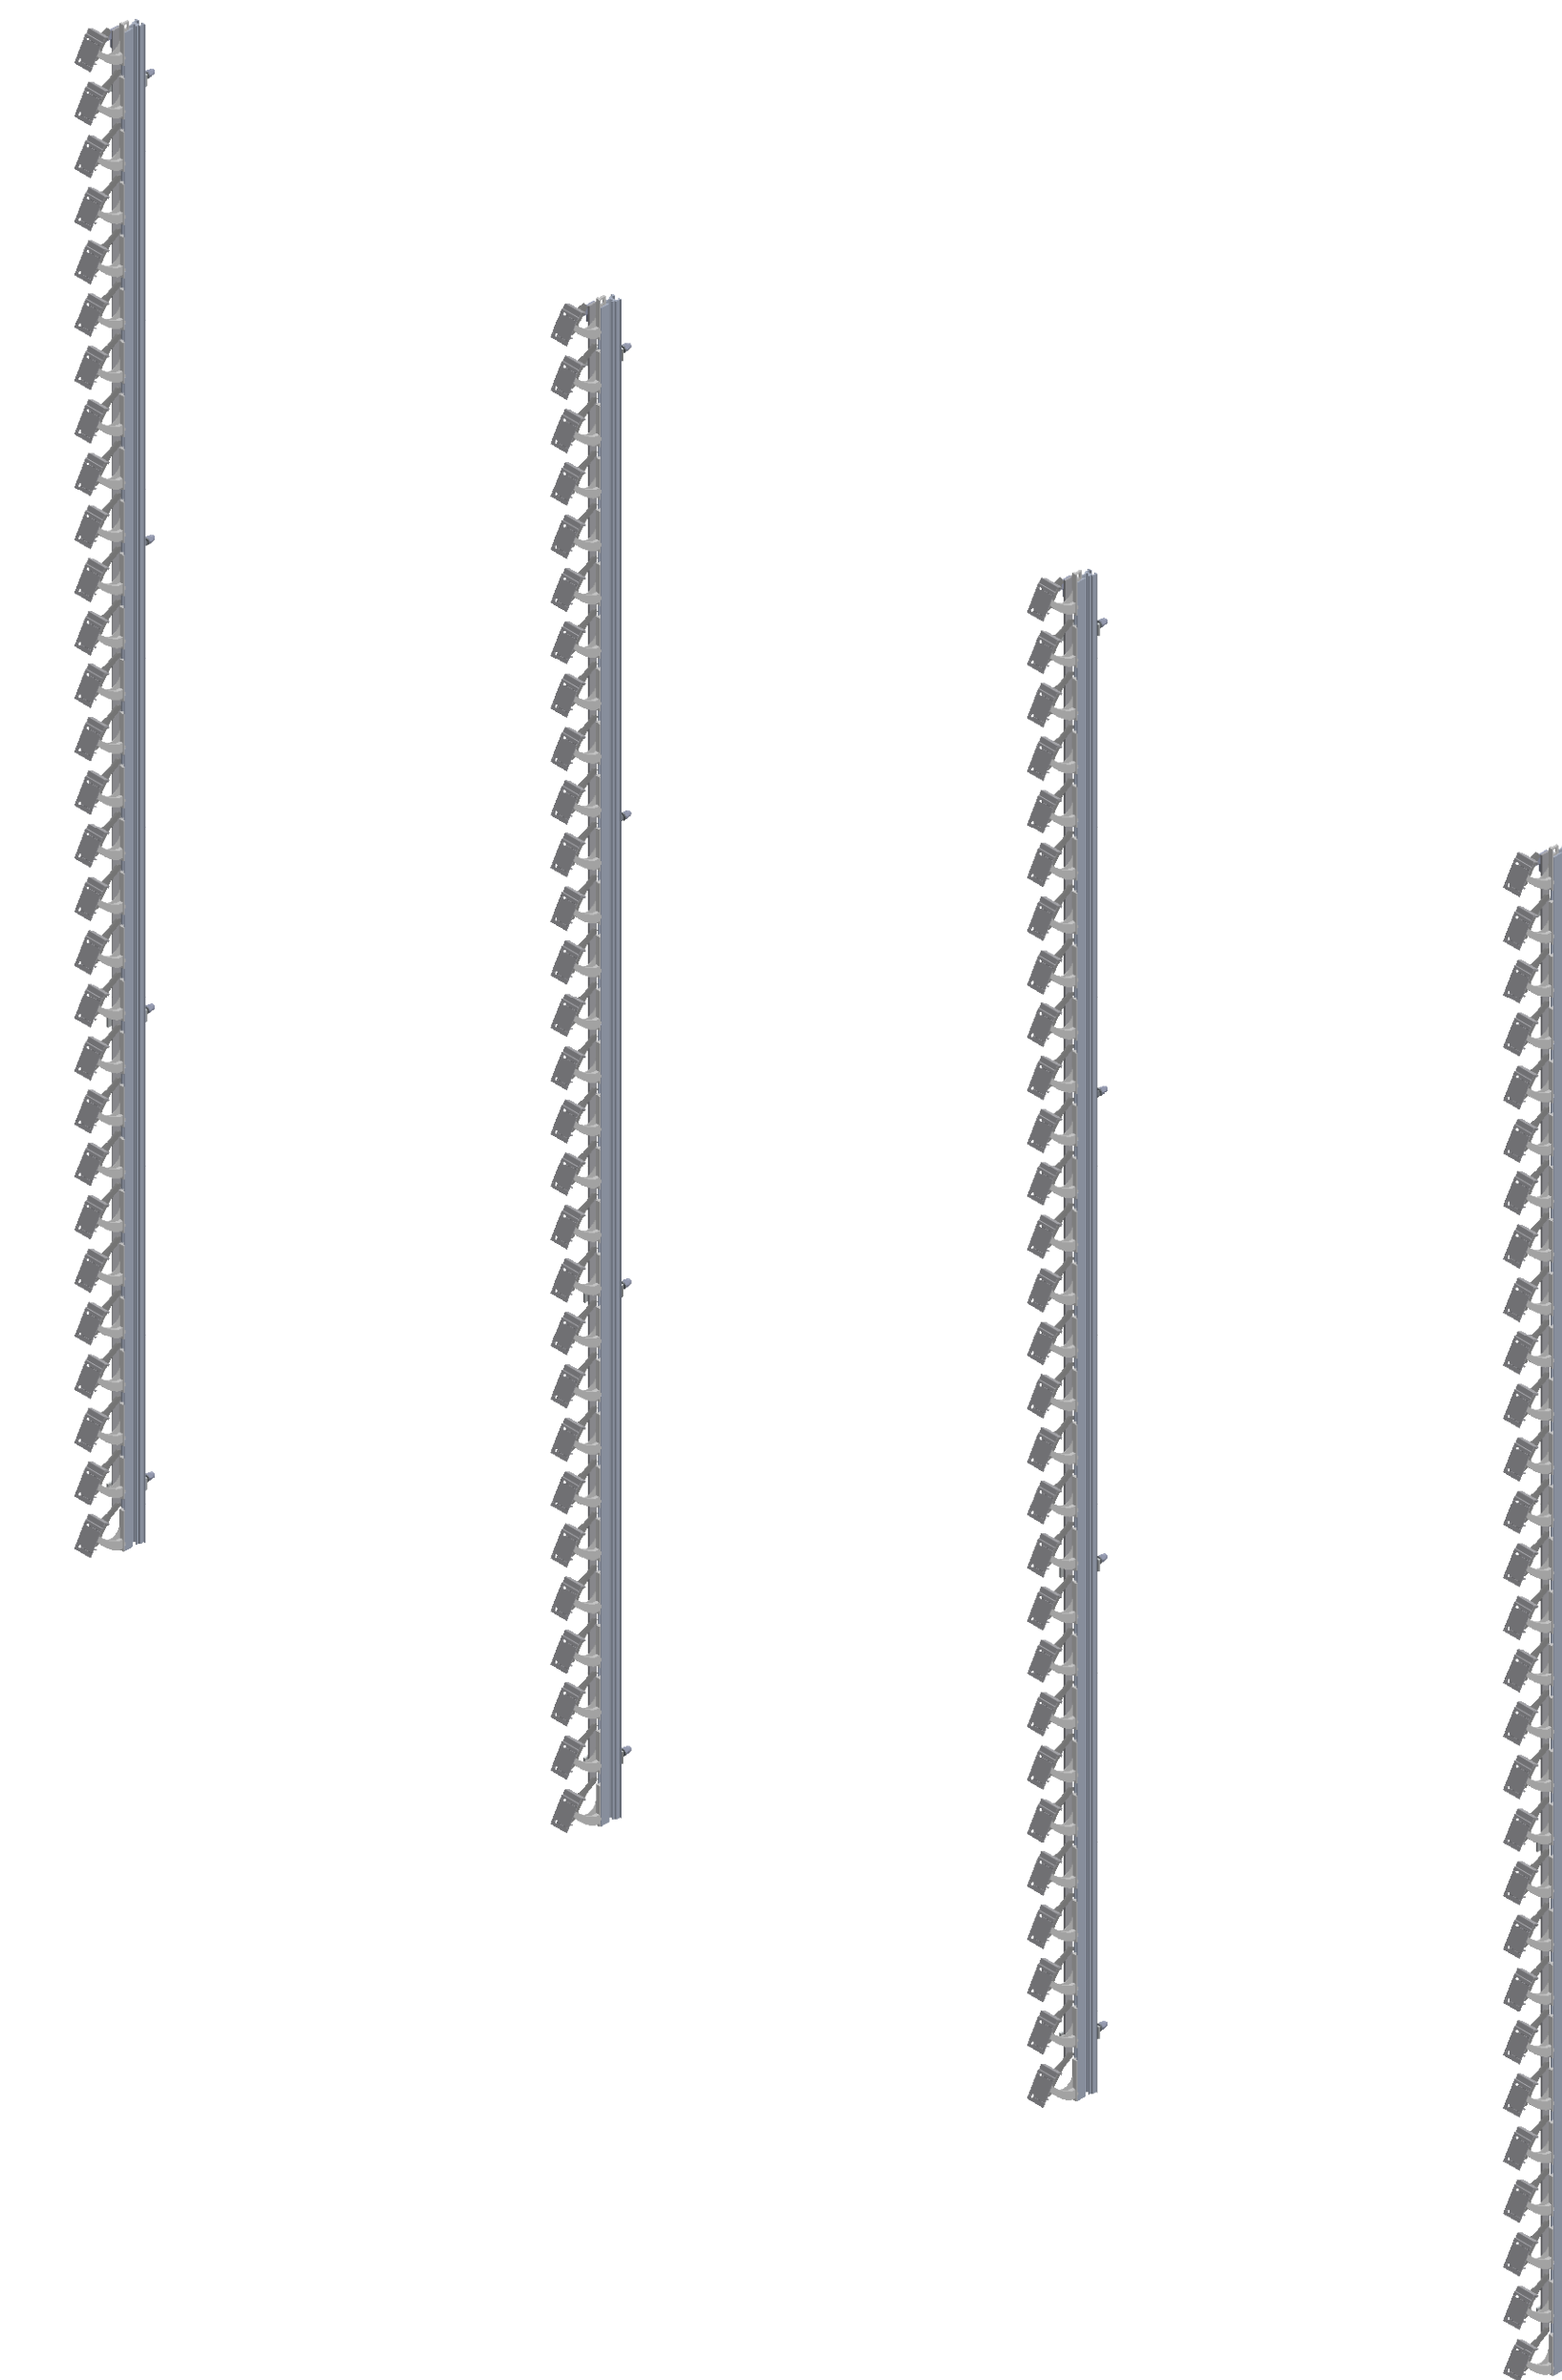


ITEM NO.	QTY.	SW-File Name(File Name)	DESCRIPTION	Comment 2
1	4	2107019-01-100	Standard Rack Arm, 35 mm, Pitch 90 (10) Assembled	L= 2575; Pitch 90 (10)
2	*16*	911	DIN 6798-A Lock washer M6	
3	*16*	908	DIN 125-A1 Plain Washer M6	
4	*16*	901	DIN 933 Hexagon Head Bolt M6x20	
5	29	2107019-01-401	87W Louver	L=3200,000
6	*32*	910	DIN 934 Hexagon Nut M6	
7	16	M6 Domed Cap Nut DIN 1587	Hexagon Domed Cap Nut DIN 1587	*
FASTENERS FOR INSTALLATION EXCLUDED (third party)			FASTENERS FOR SYSTEM ASSEMBLY INCLUDED	
MATERIAL				
CUSTOMER DESCRIPTION	Won. te Nisteeroode	DATE SCALE	RACK ARMS & PARTS LOUVERS	RAL 9005 Fijn str. SD
PROJECT NR.		ENGINEERED	PARTS	WRC Black
Unscreened GSF NL 4941 VL Roomdarkened The Netherlands the				

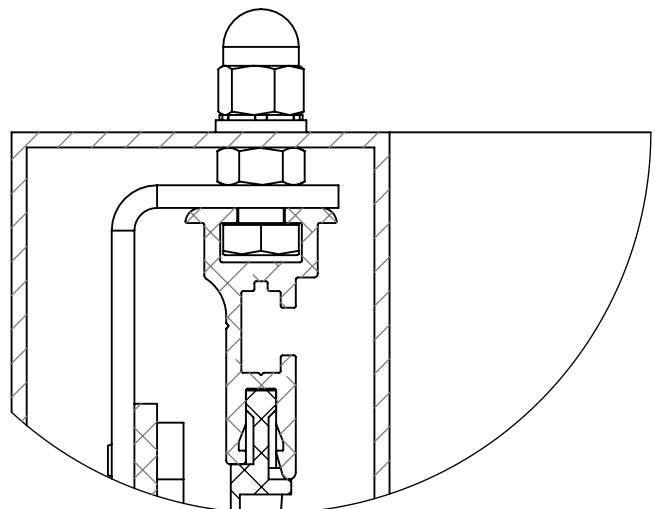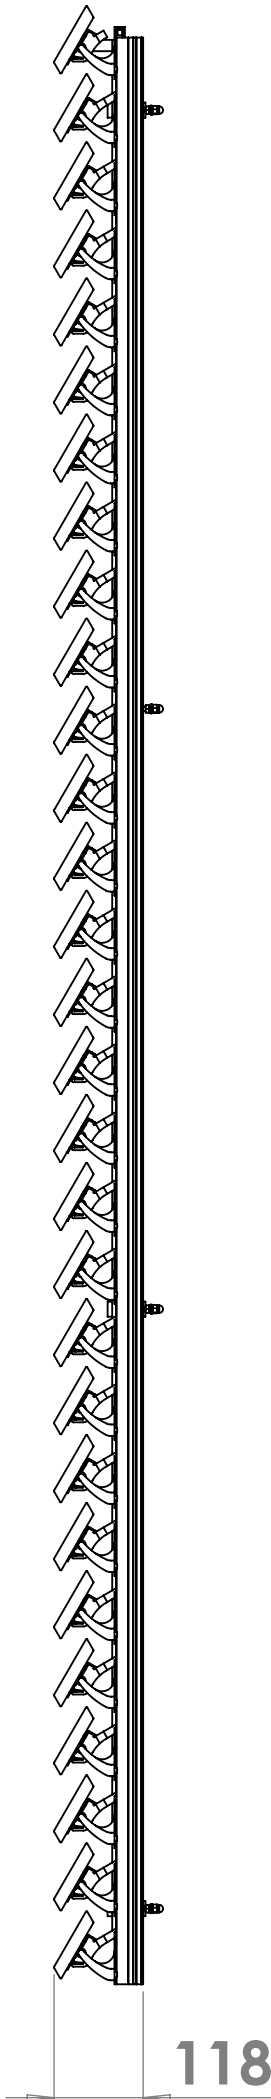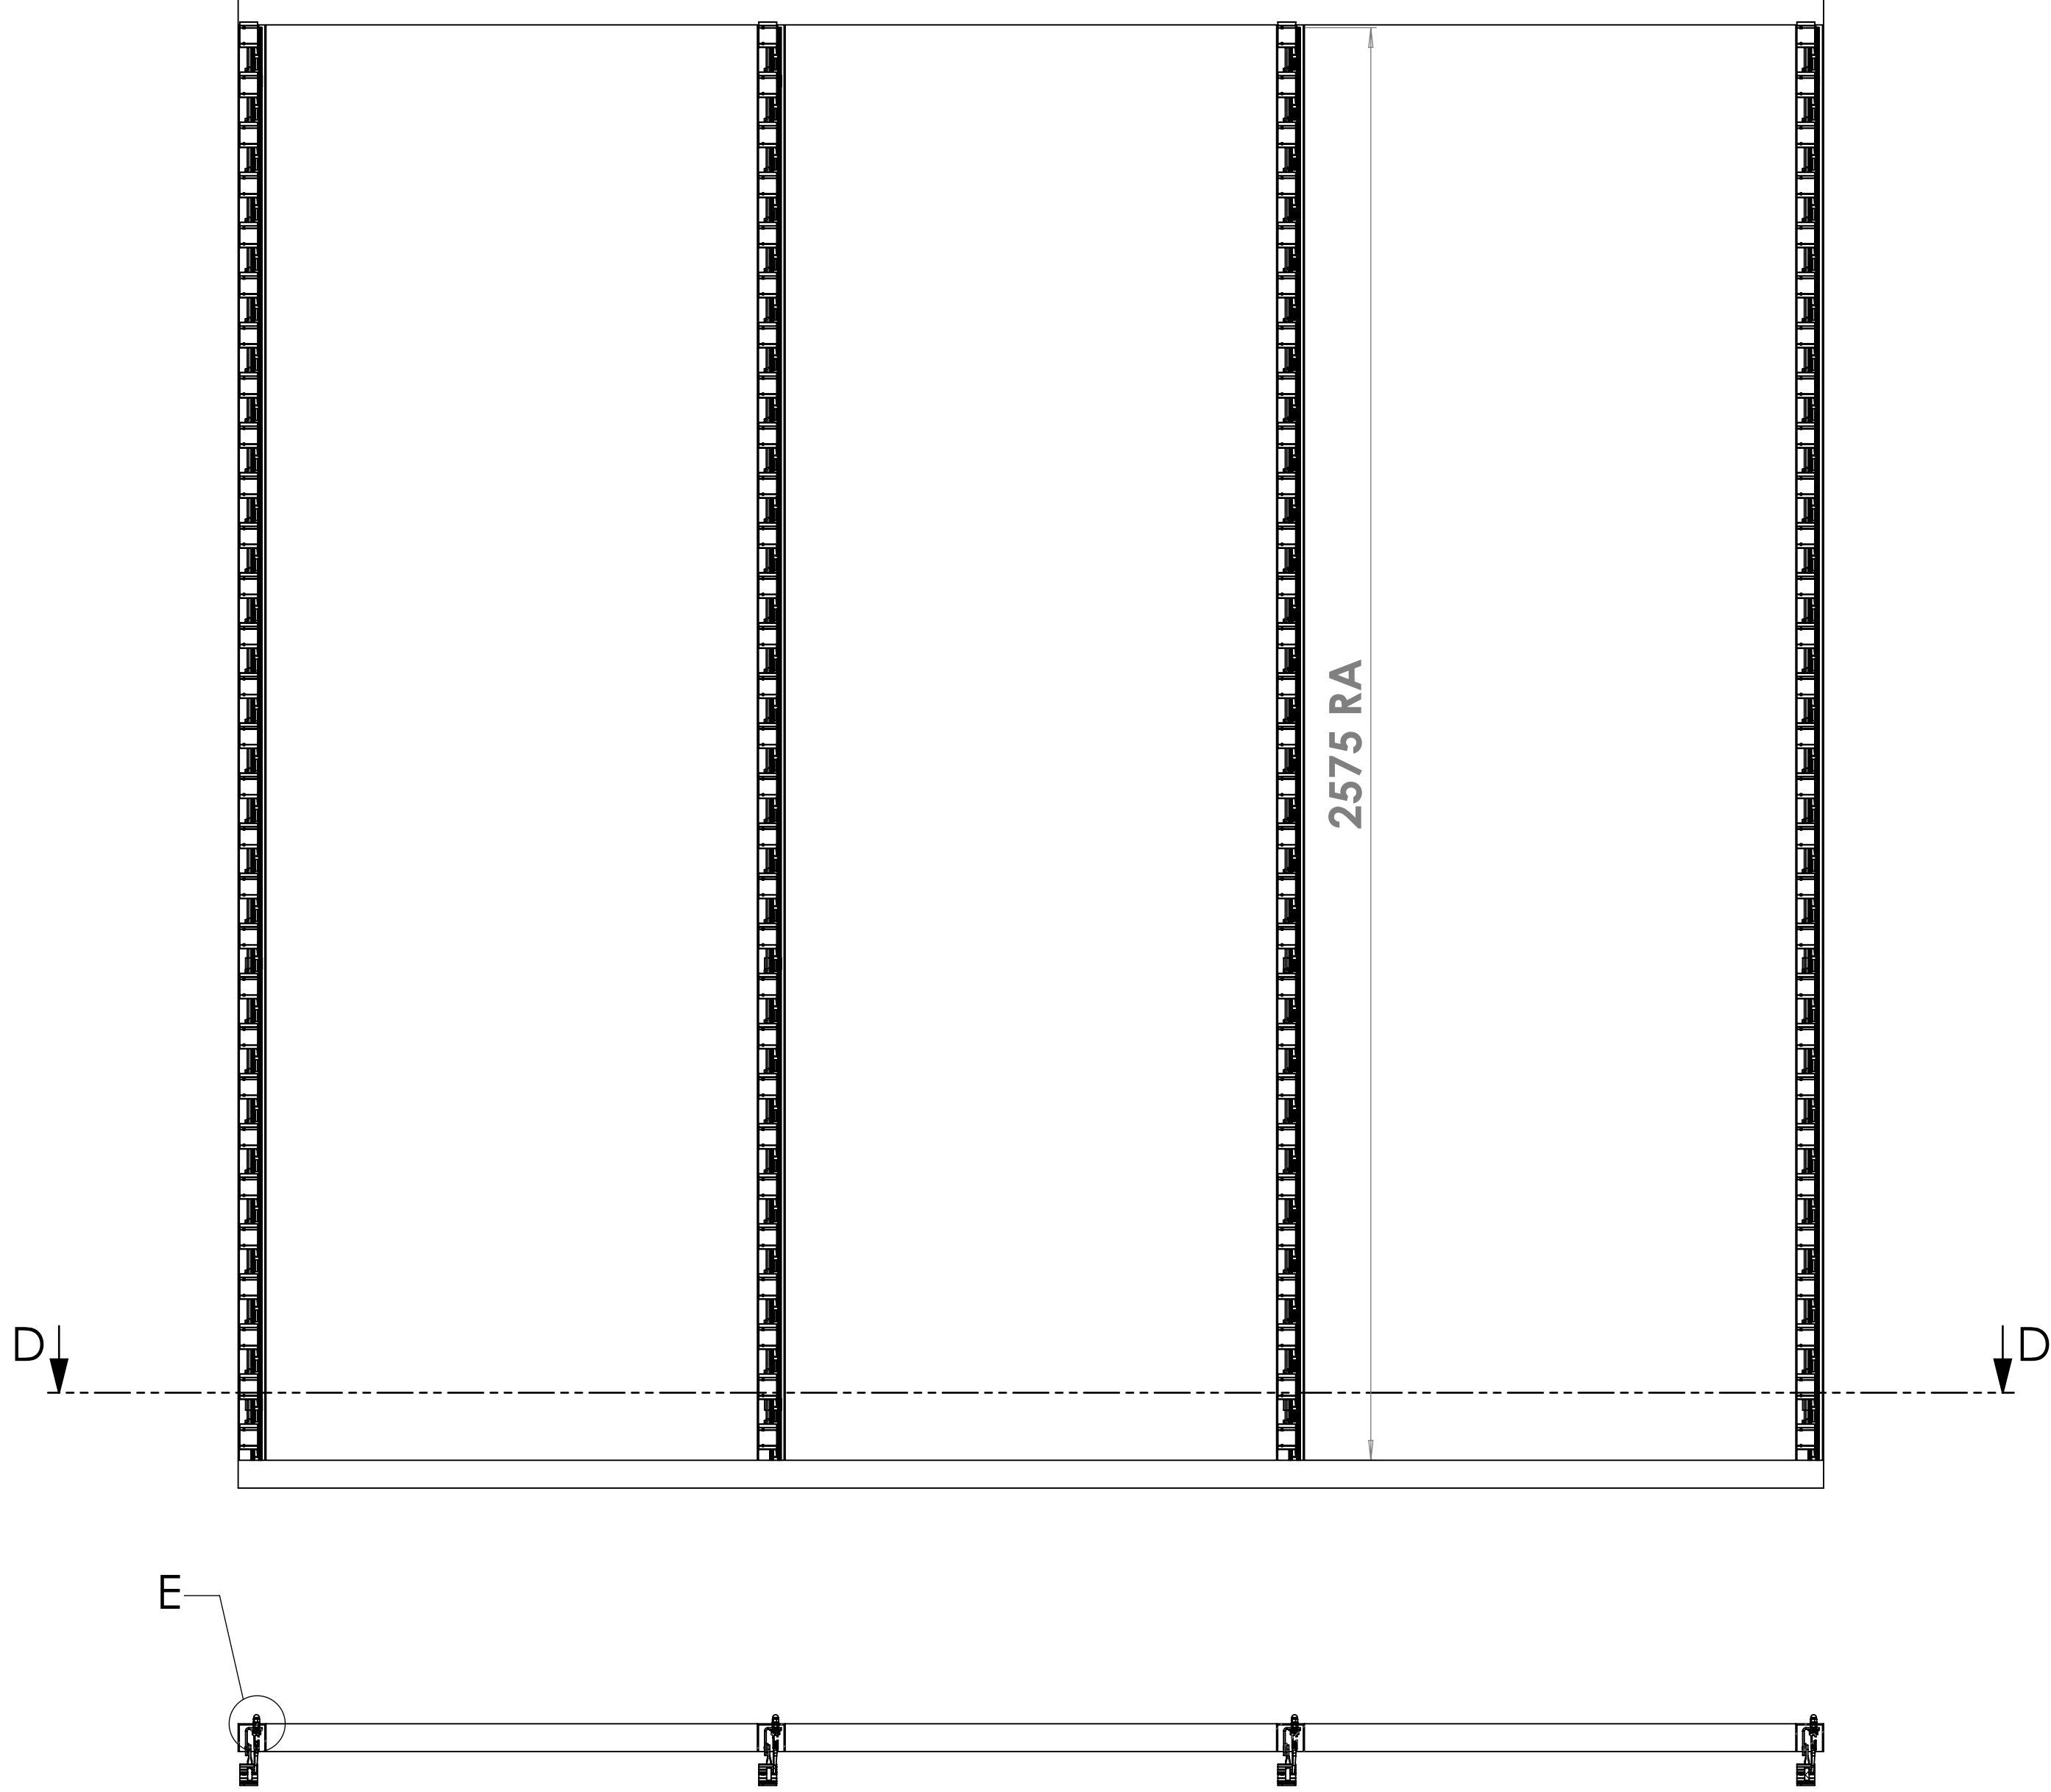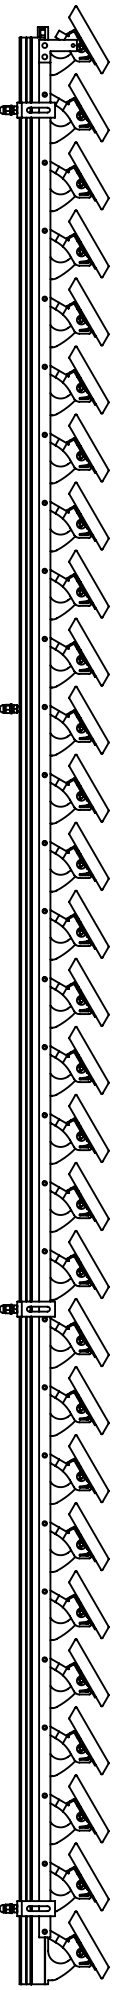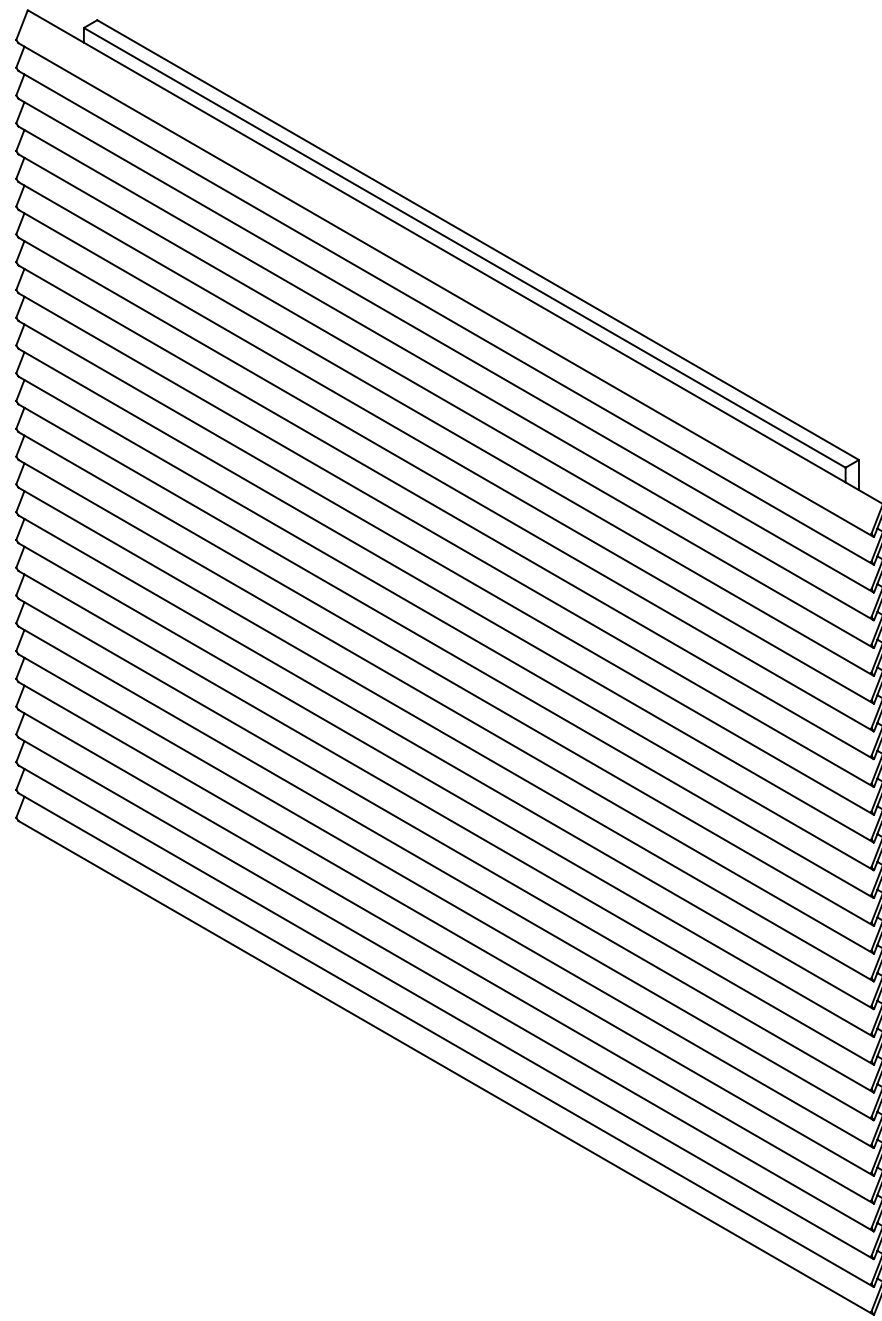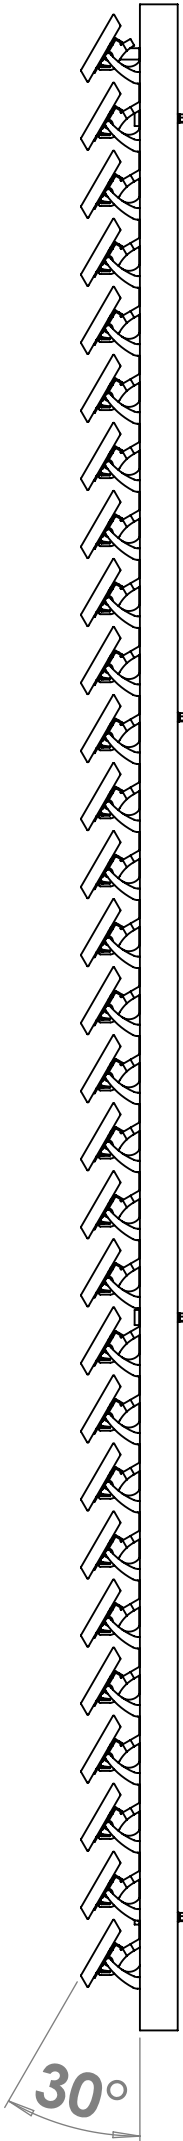
 


DETAIL E
SCALE 1 : 1

SECTION D-D

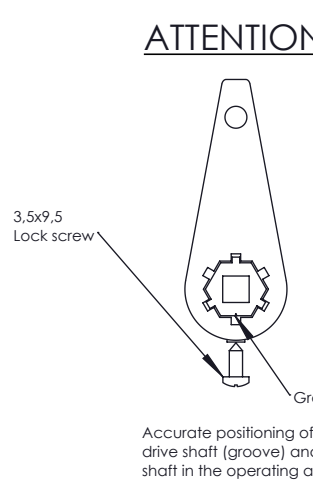



FASTENERS FOR INSTALLATION EXCLUDED (third party)				FASTENERS FOR SYSTEM ASSEMBLY INCLUDED			
MATERIAL							
CUSTOMER	Won. te Nistekroode	DATE	22-3-2022	RACK ARMS & PARTS	RAL 9005 Fijn str. 30		
DESCRIPTION	LOUVERS	SCALE	1:10	LOUVERS	WRC		
PROJECT NR	2107019-01-000	ENGINEER	ED	PLASTIC PARTS	Bigck		
QTY	2	STATE	Waiting for Approval				
REV	B						

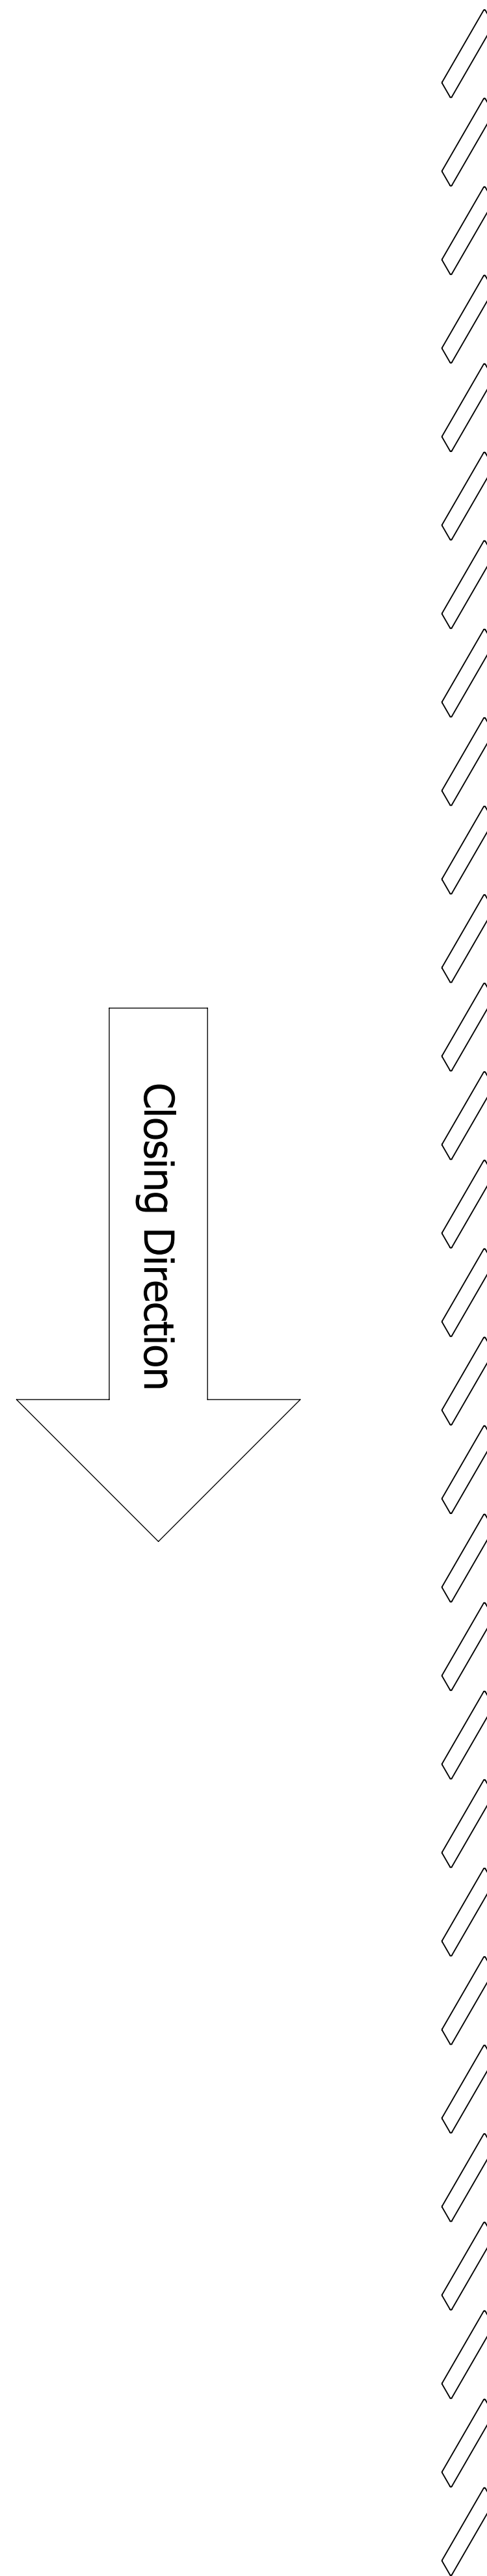
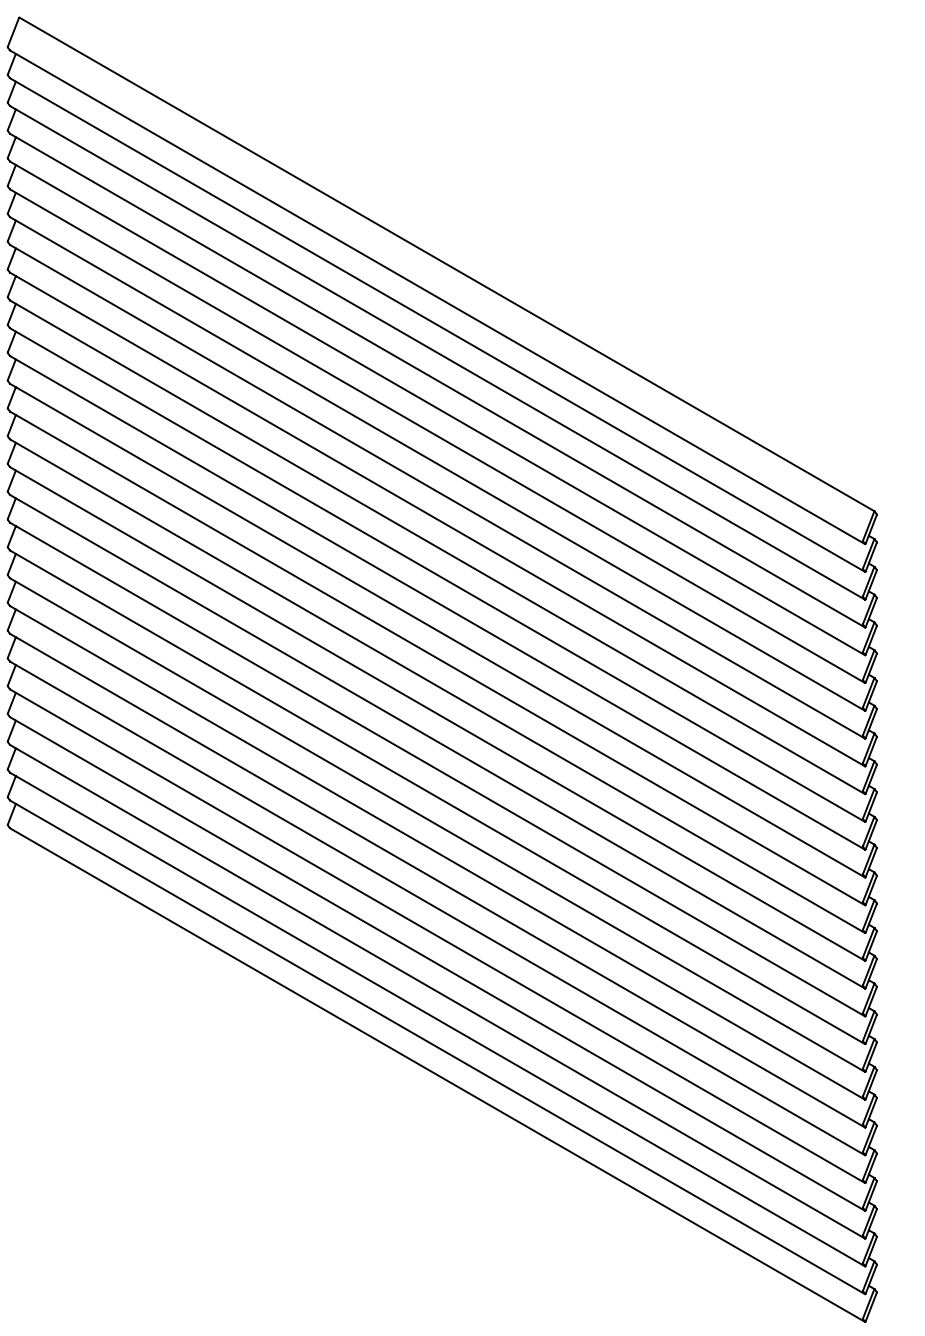


Closing Direction



3200

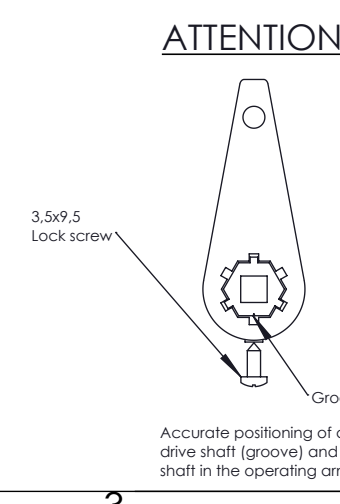

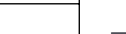
FASTENERS FOR INSTALLATION EXCLUDED (third party)				FASTENERS FOR SYSTEM ASSEMBLY INCLUDED			
MATERIAL							
CUSTOMER		DATE	22-3-2022	RACK ARMS & PARTS		BAU 9005 Fin str. SC	
DESCRIPTION	Won. te Niteleerde	SCALE	1:5	LOUVERE		WBC	
PROJECT NR		ENGINEER	ED	PLASTIC PARTS		Black	
Universeel 6511	Info: drawing is for information only and is not valid in court of law. It is not intended for use as a technical specification.	QTY	2	COVER THE	2107019-01-000	REF	44
EN 438 V4		REV	Waiting for Approval	DRAWING			
Roosterplaatje voor de Niteleerders							

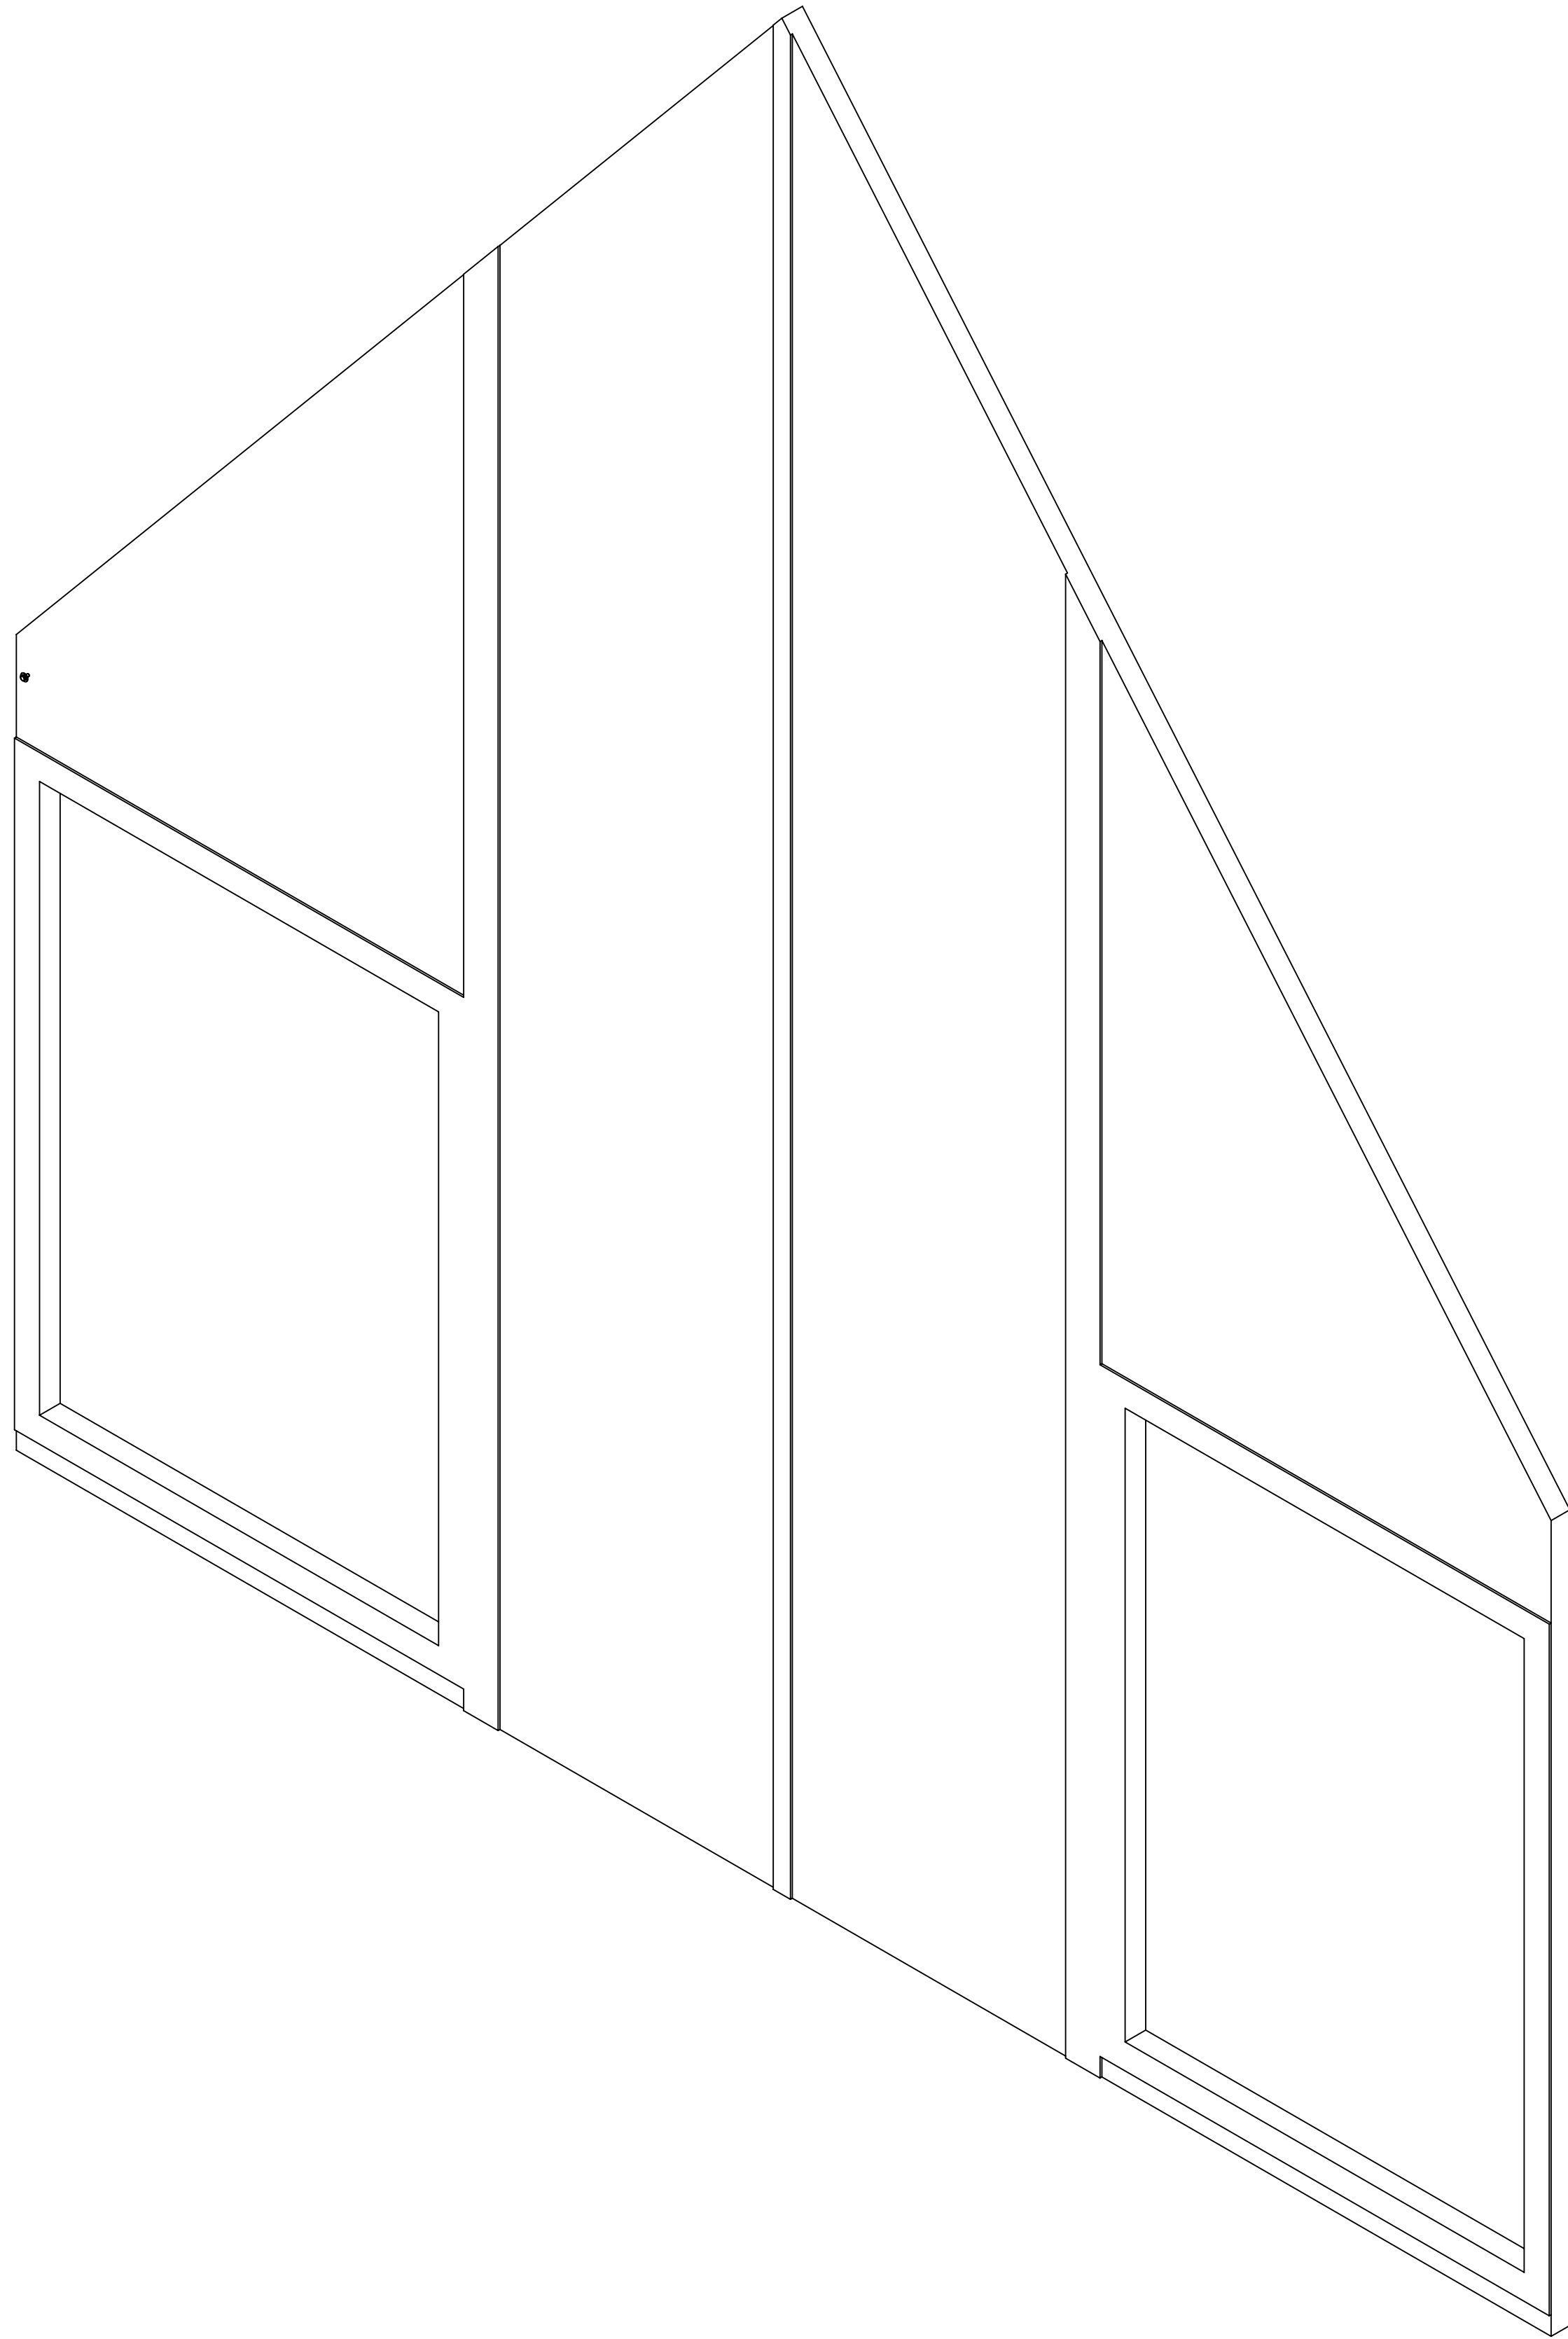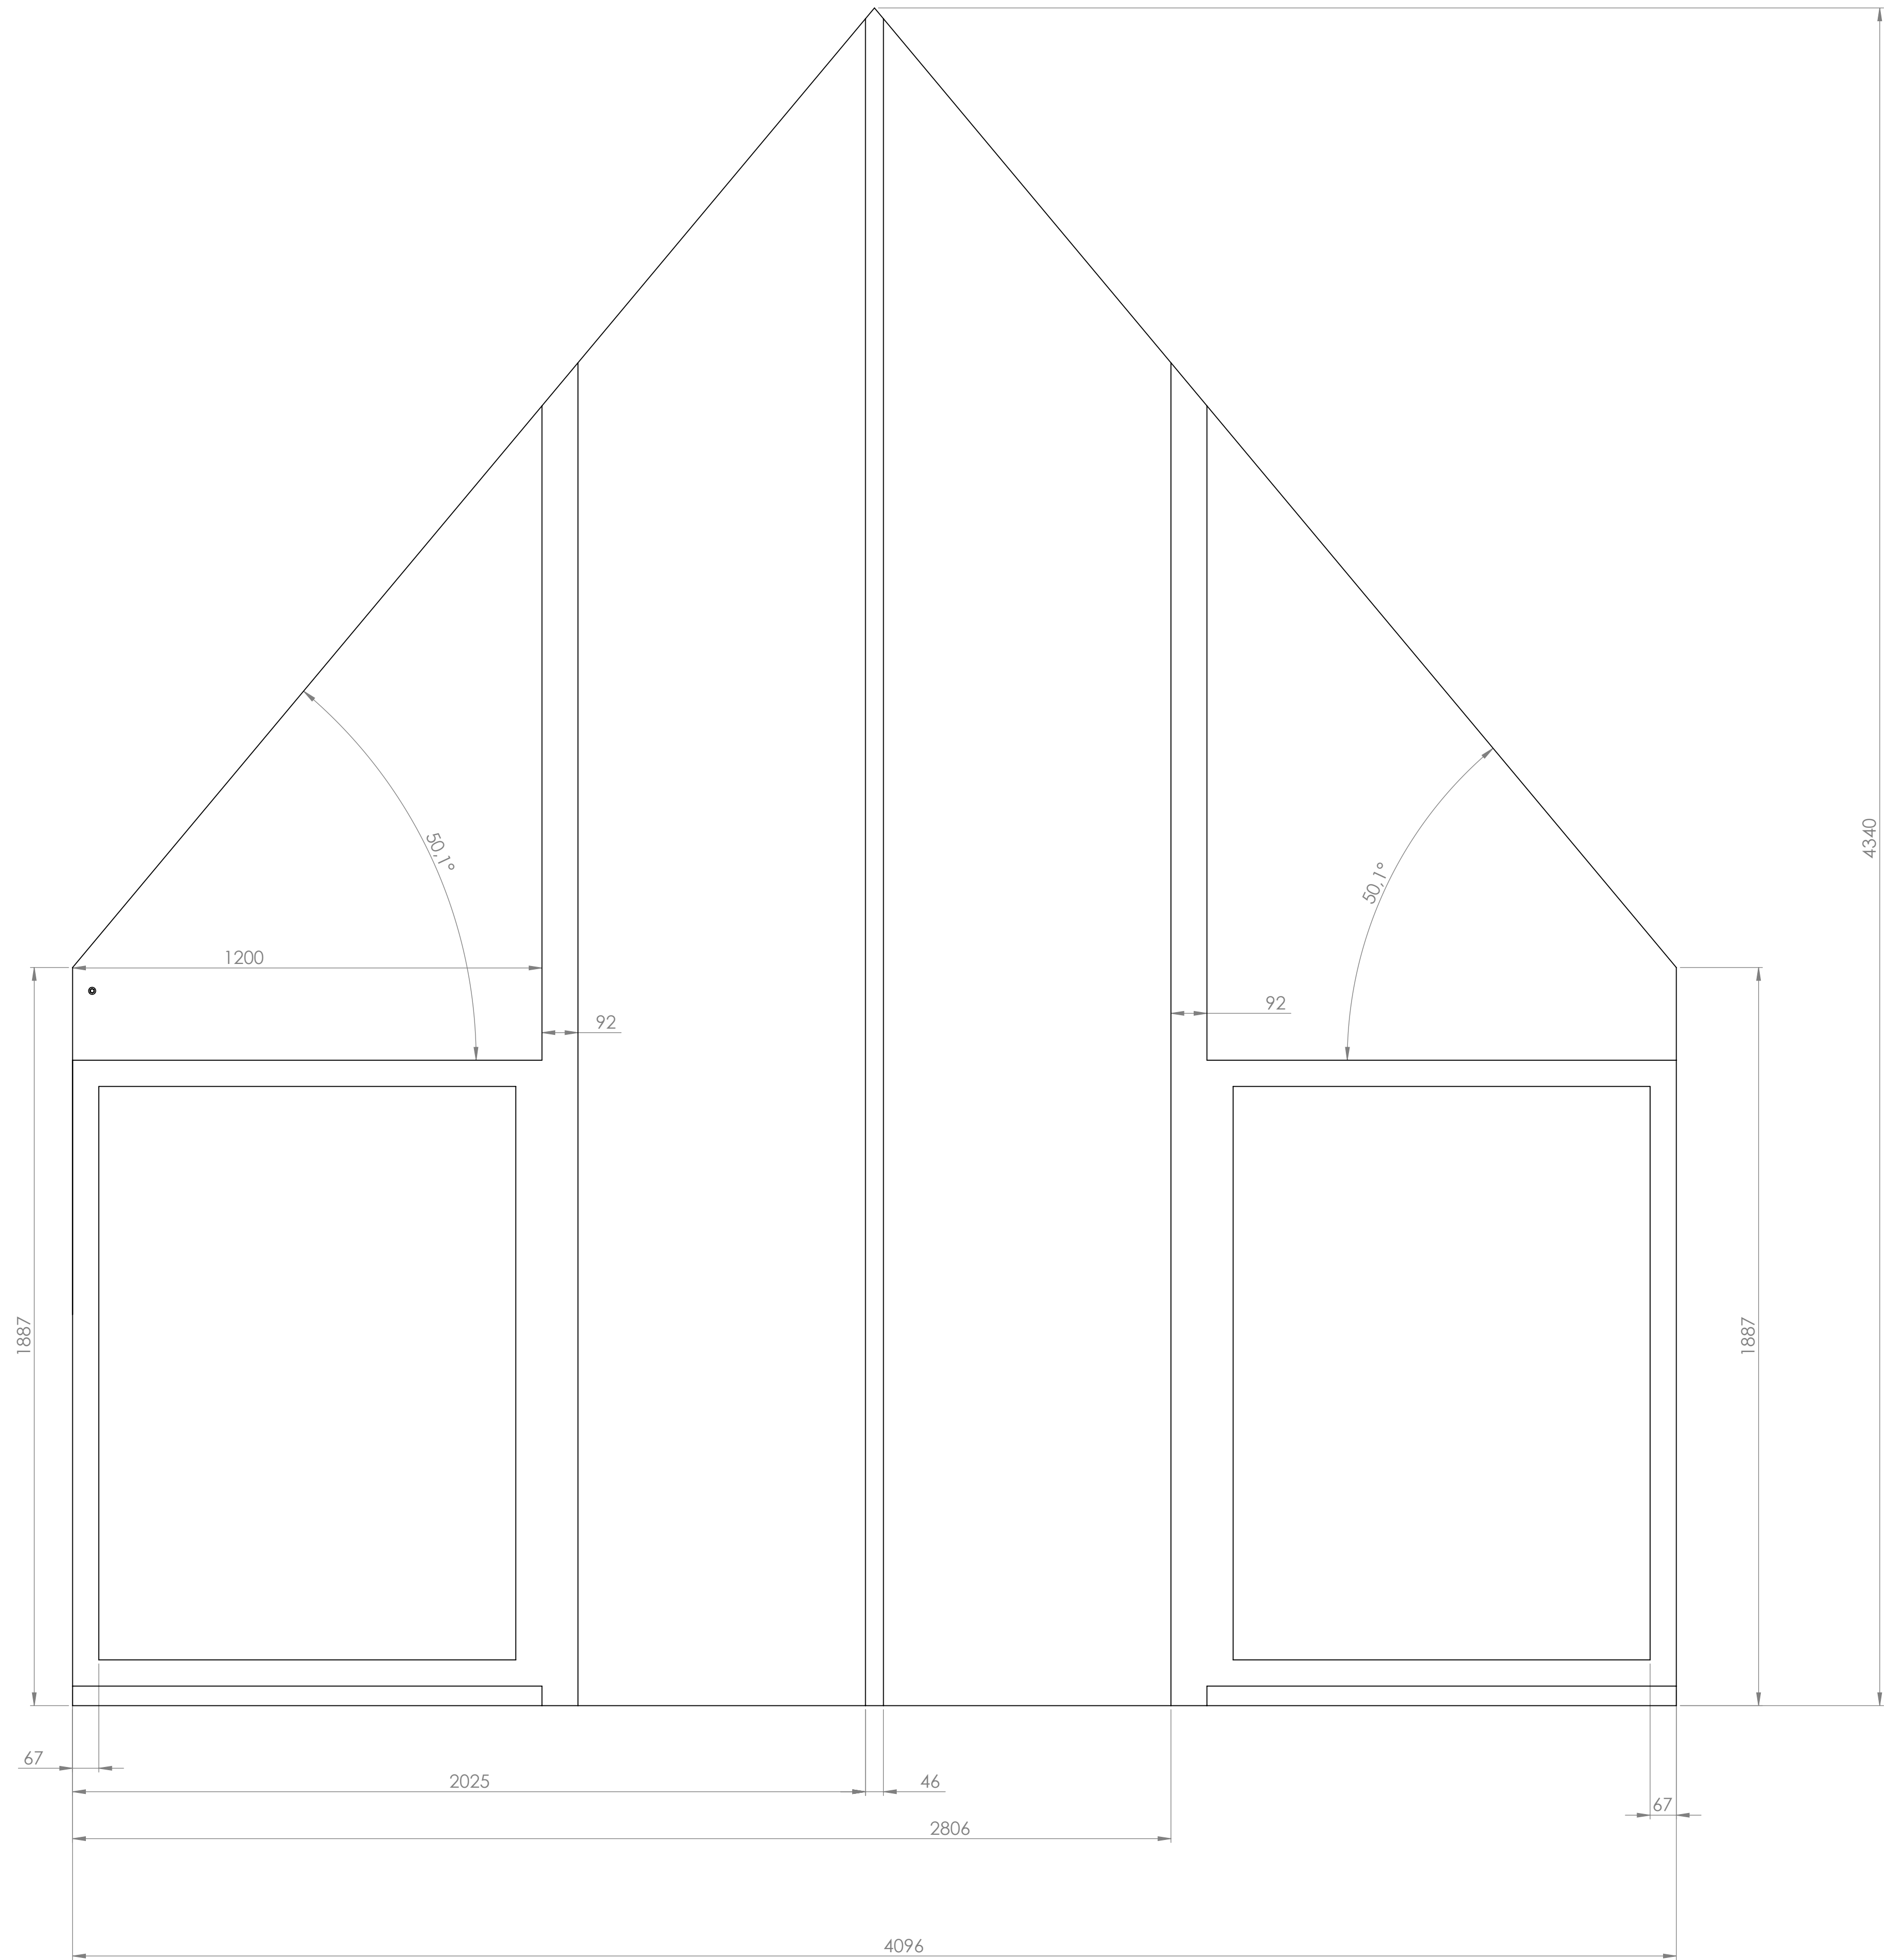


FASTENERS FOR INSTALLATION EXCLUDED (third party)				FASTENERS FOR SYSTEM ASSEMBLY INCLUDED			
MATERIAL							
CUSTOMER	OBM	DATE	31-1-2022	RACK ARMS & PARTS		RAL 7021 30% SD	
DESCRIPTION	Wadwijk	SCALE	1:10	LOUVERS		RAL 7021 30% SD	
PROJECT NR	2107065	ENGINEER	SD	PLASTIC PARTS		Gray	
Louversveld 65t	with drawing of	QTY		LOUVER TYPE			
NL 4941 VL	fasteners and parts	STATE	Approved	150E	Ext	2107065-01-000	1/4 A0
Roofmontorenover	the Netherlands	REV	03	UN PRODUCTION			
We accept no liability for errors or omissions in this drawing. The customer is responsible for the correct use of the drawing. The customer is responsible for the correct use of the drawing.							

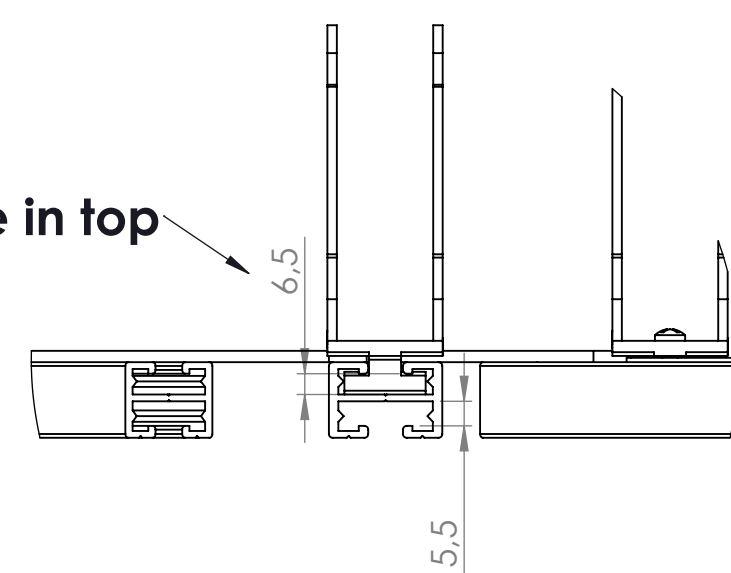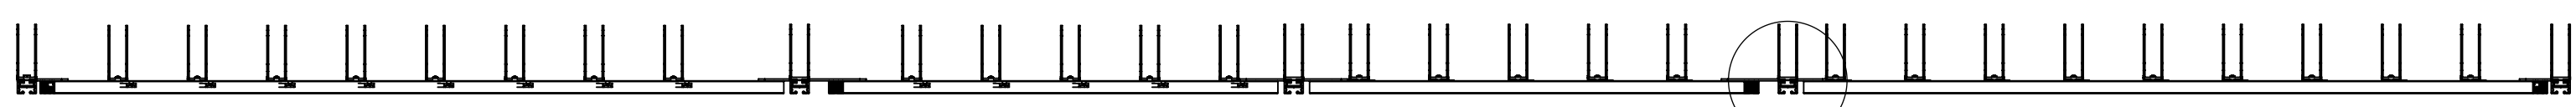


6,5 mm space in top

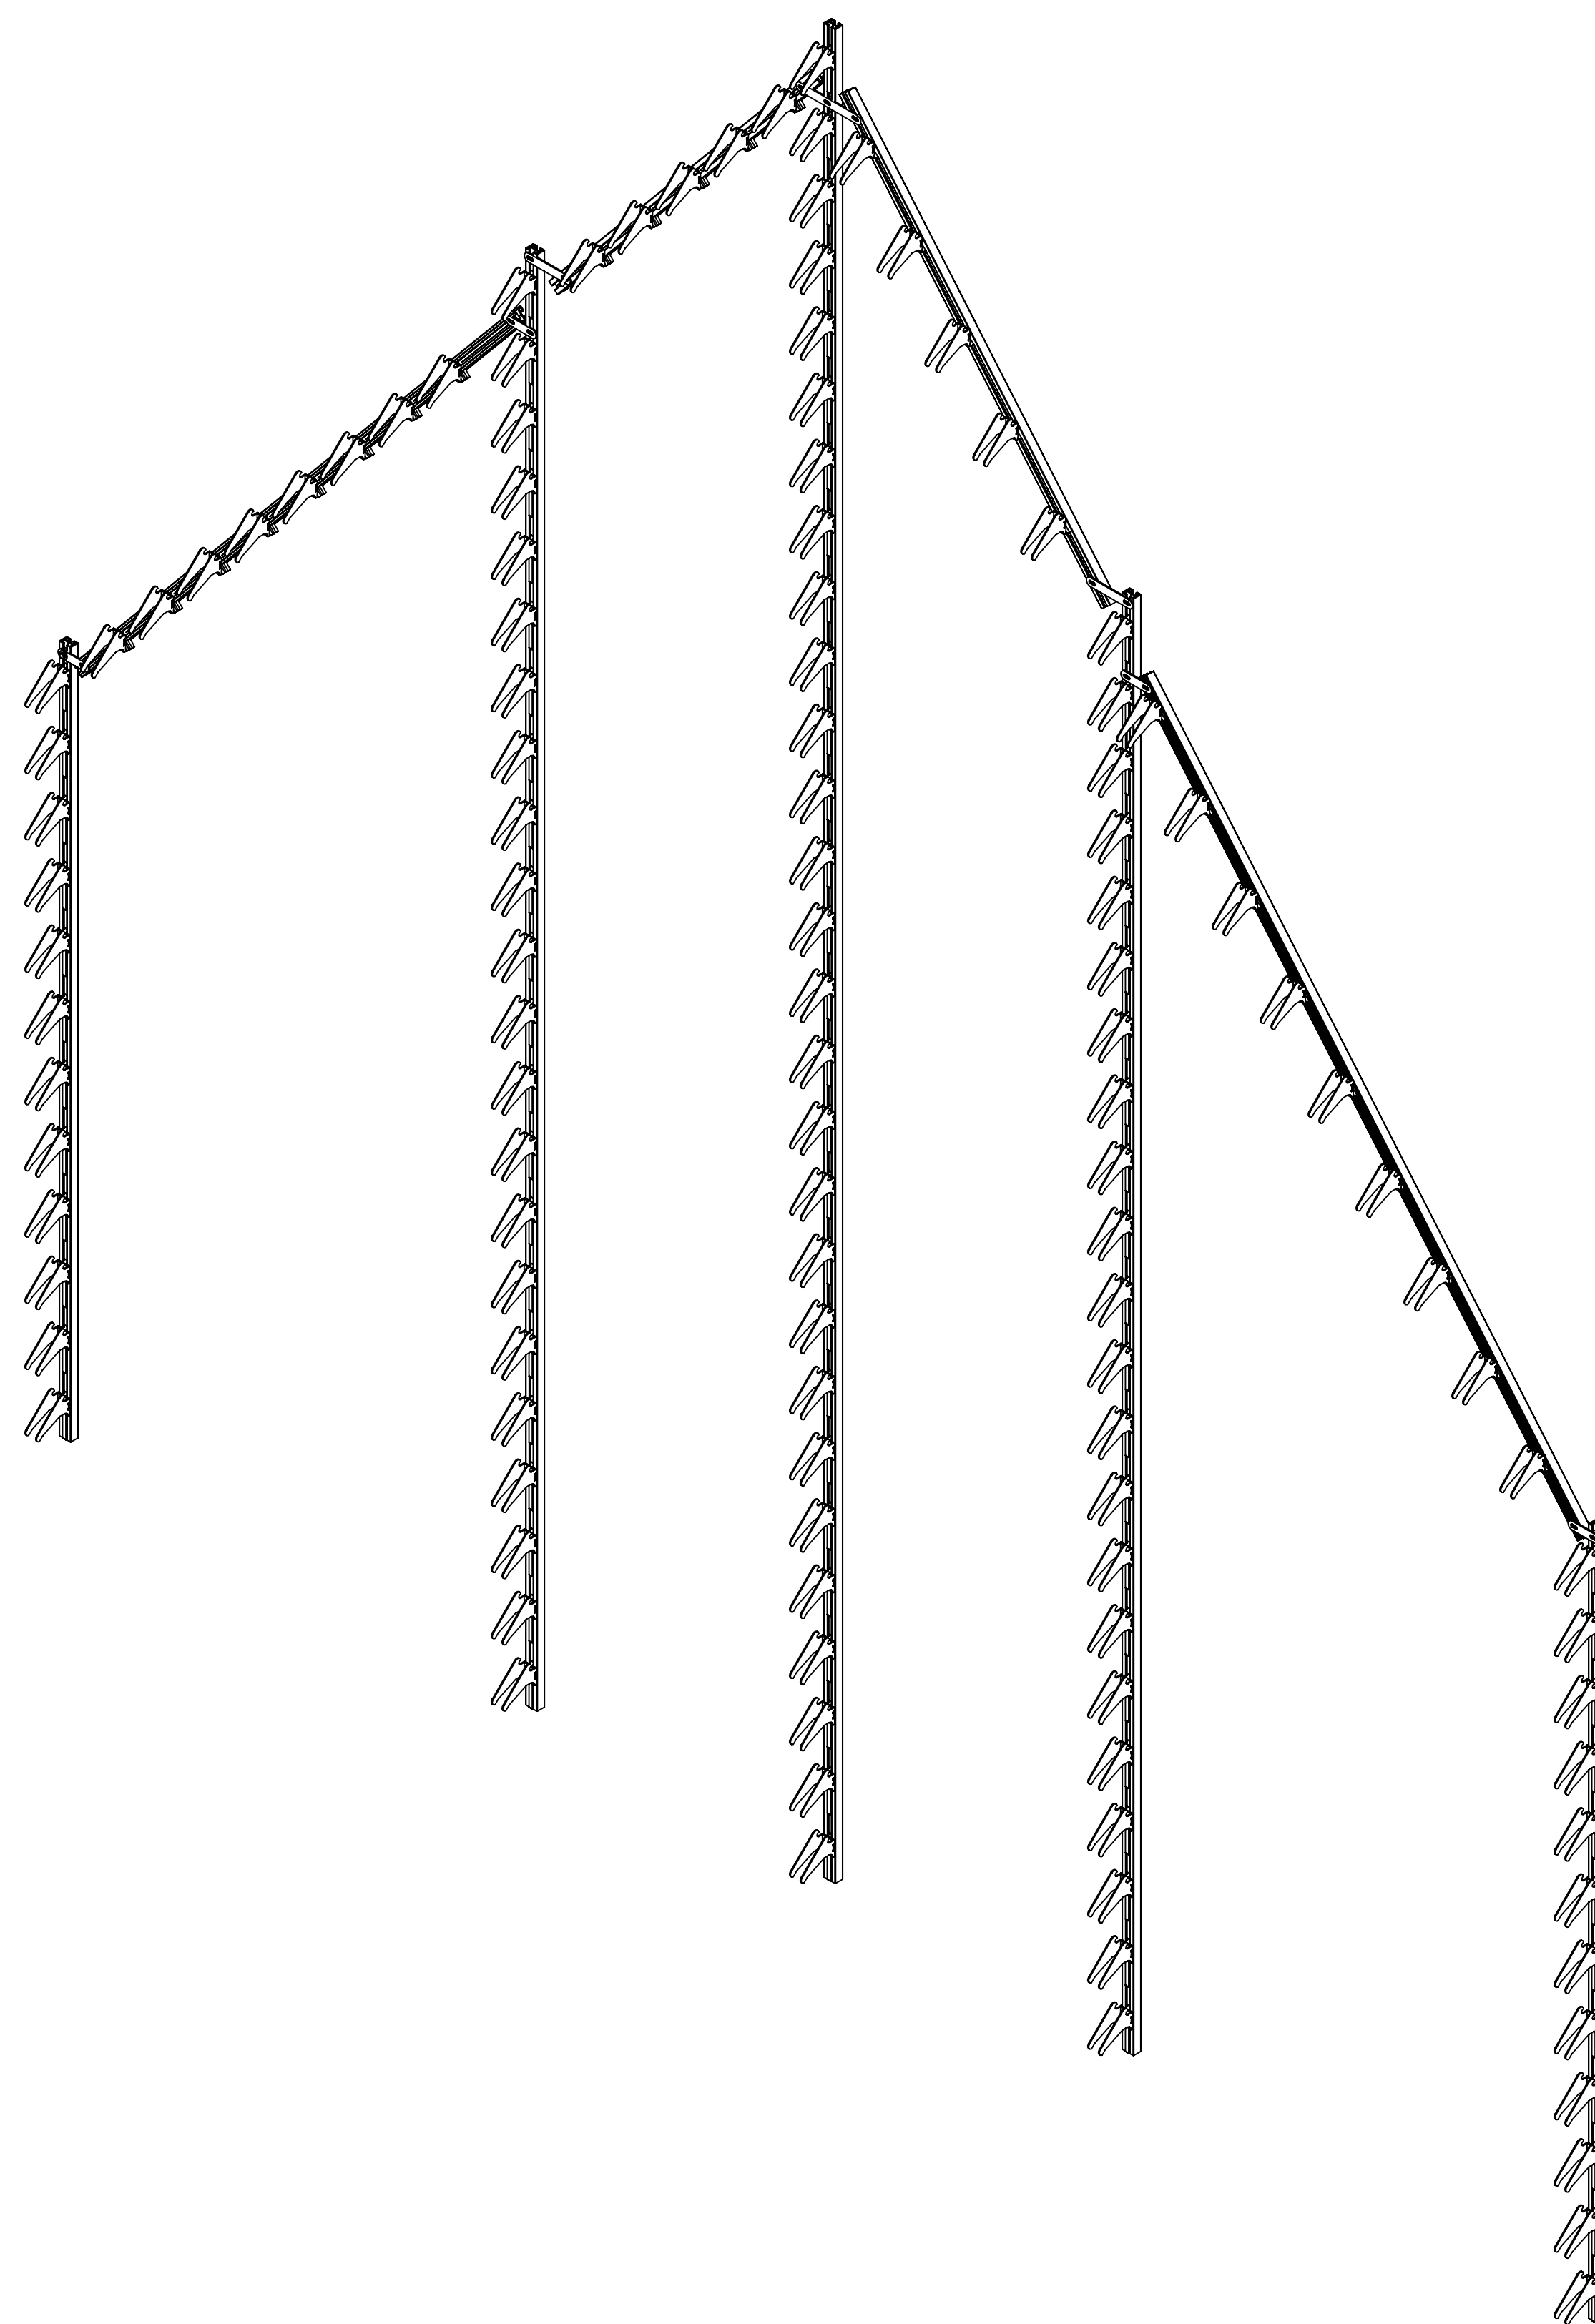




FASTENERS FOR INSTALLATION EXCLUDED (third party)						FASTENERS FOR SYSTEM ASSEMBLY INCLUDED			
MATERIAL									
CUSTOMER	OBM	DATE	31-11-2022	BACK ARMS & PARTS	RAL 7021 30% SD				
DESCRIPTION	Work package	SCALE	1:10	LOUVERS	RAL 7021 30% SD				
PROJECT NR.	2107065	ENGINEER	SJD	PLASTIC PARTS	Gray				
Lispenveld 65F NL 4941 VS Lispenveldgroep The Netherlands	Being drawn by the work package engineer and shall be checked by the work package checker. The work package checker will ensure a copy of the drawing is submitted to the customer within a certain period of time. 	QTY	STATE	Approved	150E	Ext	2107065-01-000	DRAW	24
		REV	03		UNION/CONC				
									

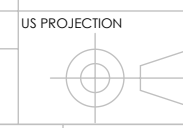

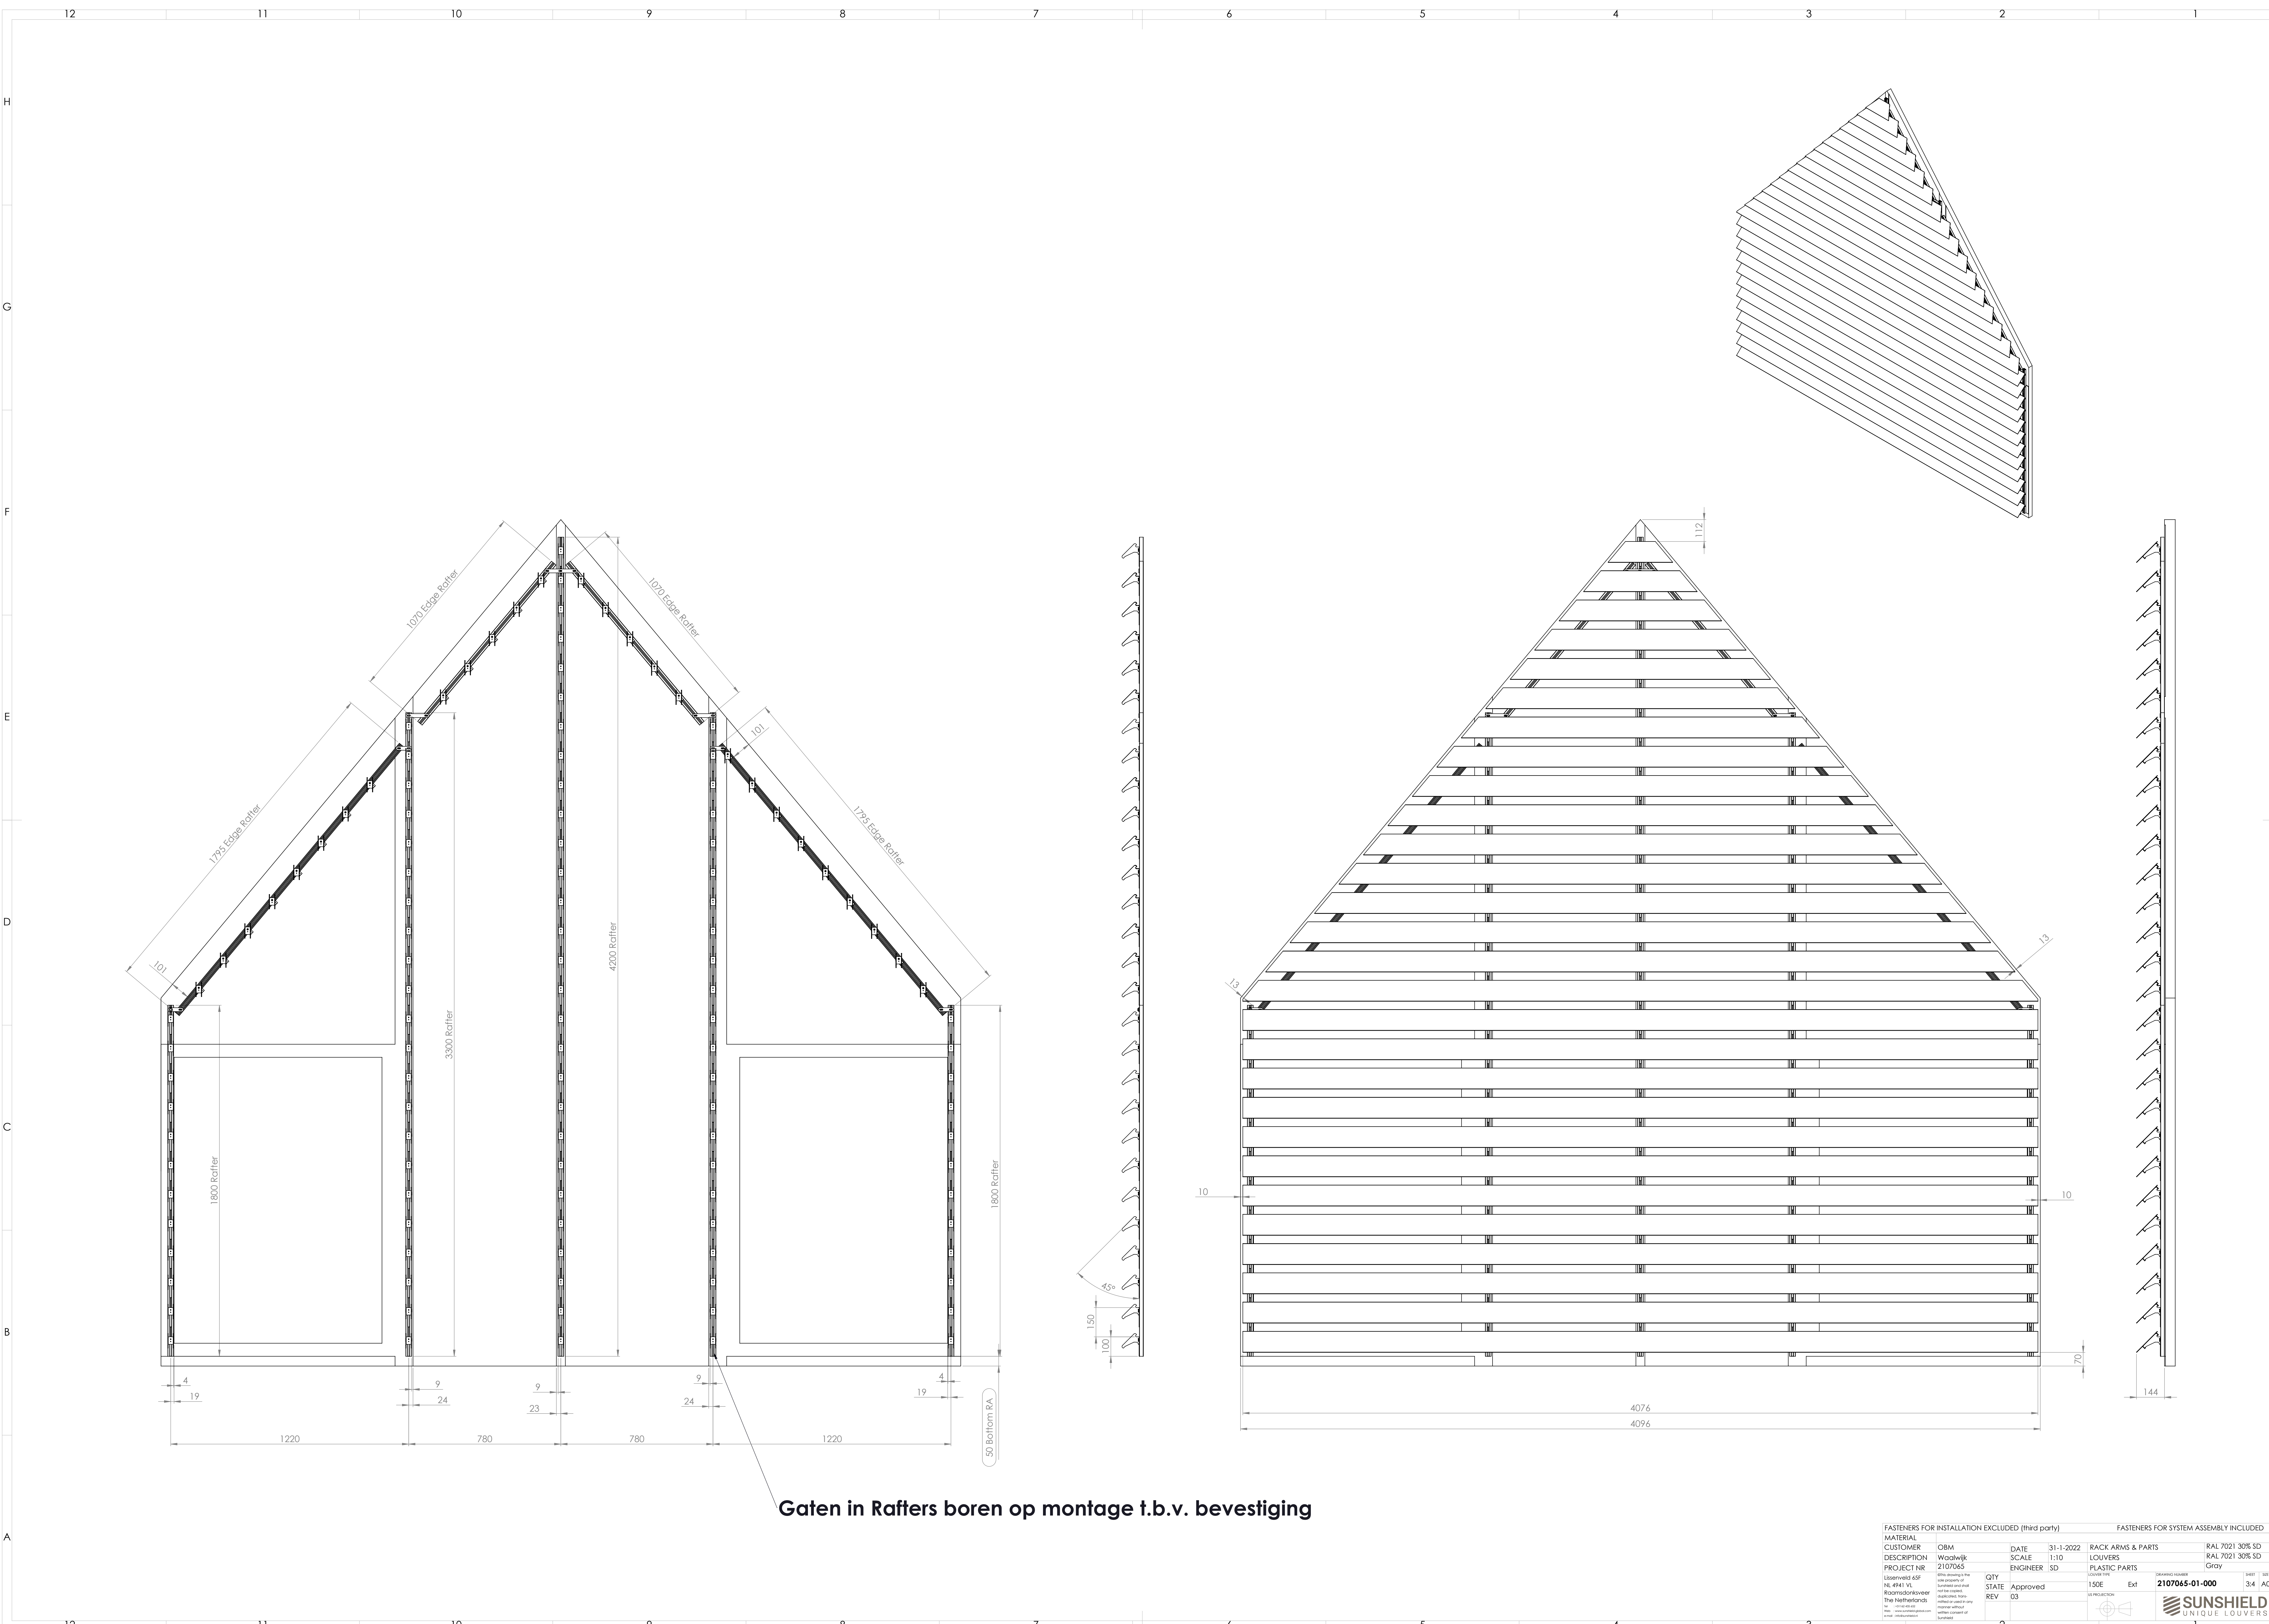

Gaten in Raffers boren op montage t.b.v. bevestiging

FASTENERS FOR INSTALLATION EXCLUDED (third party)						FASTENERS FOR SYSTEM ASSEMBLY INCLUDED					
MATERIAL		RACK ARMS & PARTS		LOUVERS		PLASTIC PARTS		DRAWING NUMBER		SHEET	
CUSTOMER	OBM	DATE	31-1-2022	ENGINEER	SD	LOUVERS	Ext	2107065-01-000	3/4	A0	
DESCRIPTION	Wadwijk	SCALE	1:10	STATE	Approved	LOUVERS	Ext	2107065-01-000	3/4	A0	
PROJECT NR	2107065	QTY		REV	03	LOUVERS	Ext	2107065-01-000	3/4	A0	
Lippenveld 65F NL 4941 VL Roomschonkever The Netherlands tel. +31 (0) 46 44 84 80 info. info@sunshield.nl www.sunshield.nl						SUNSHIELD UNIQUE LOUVERS					

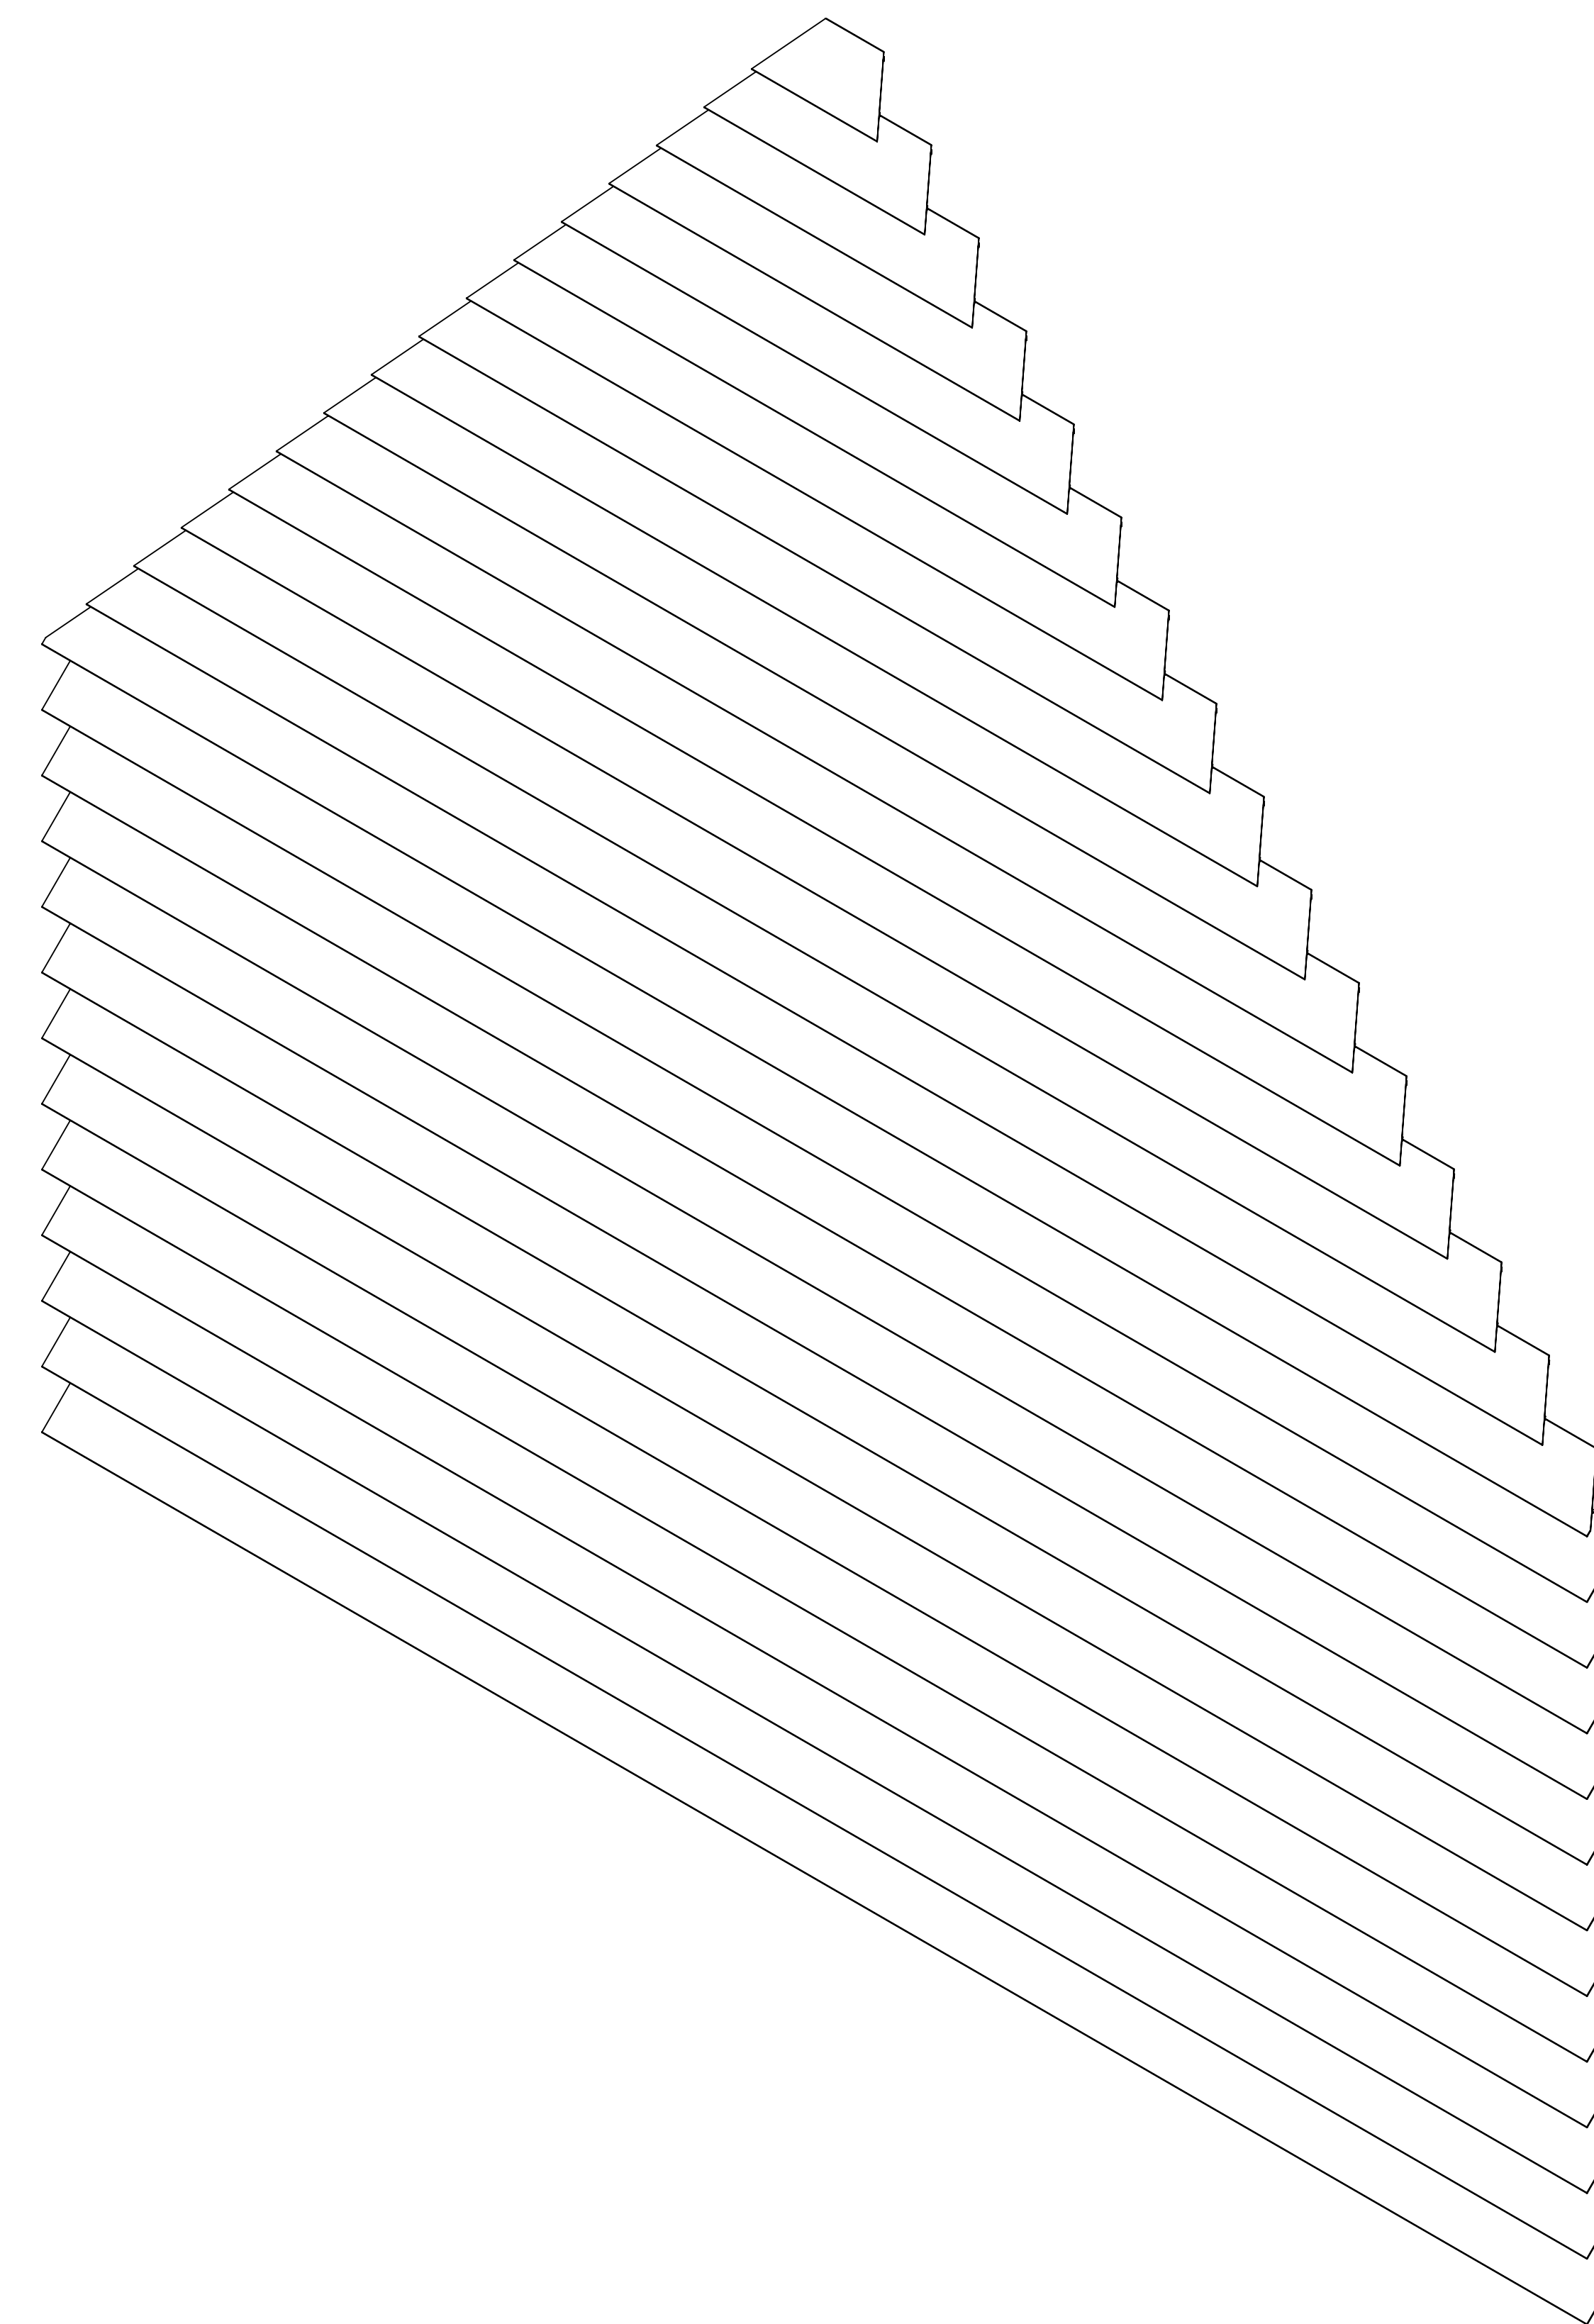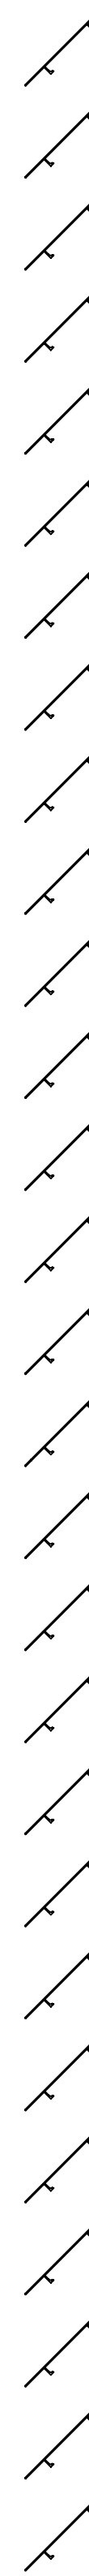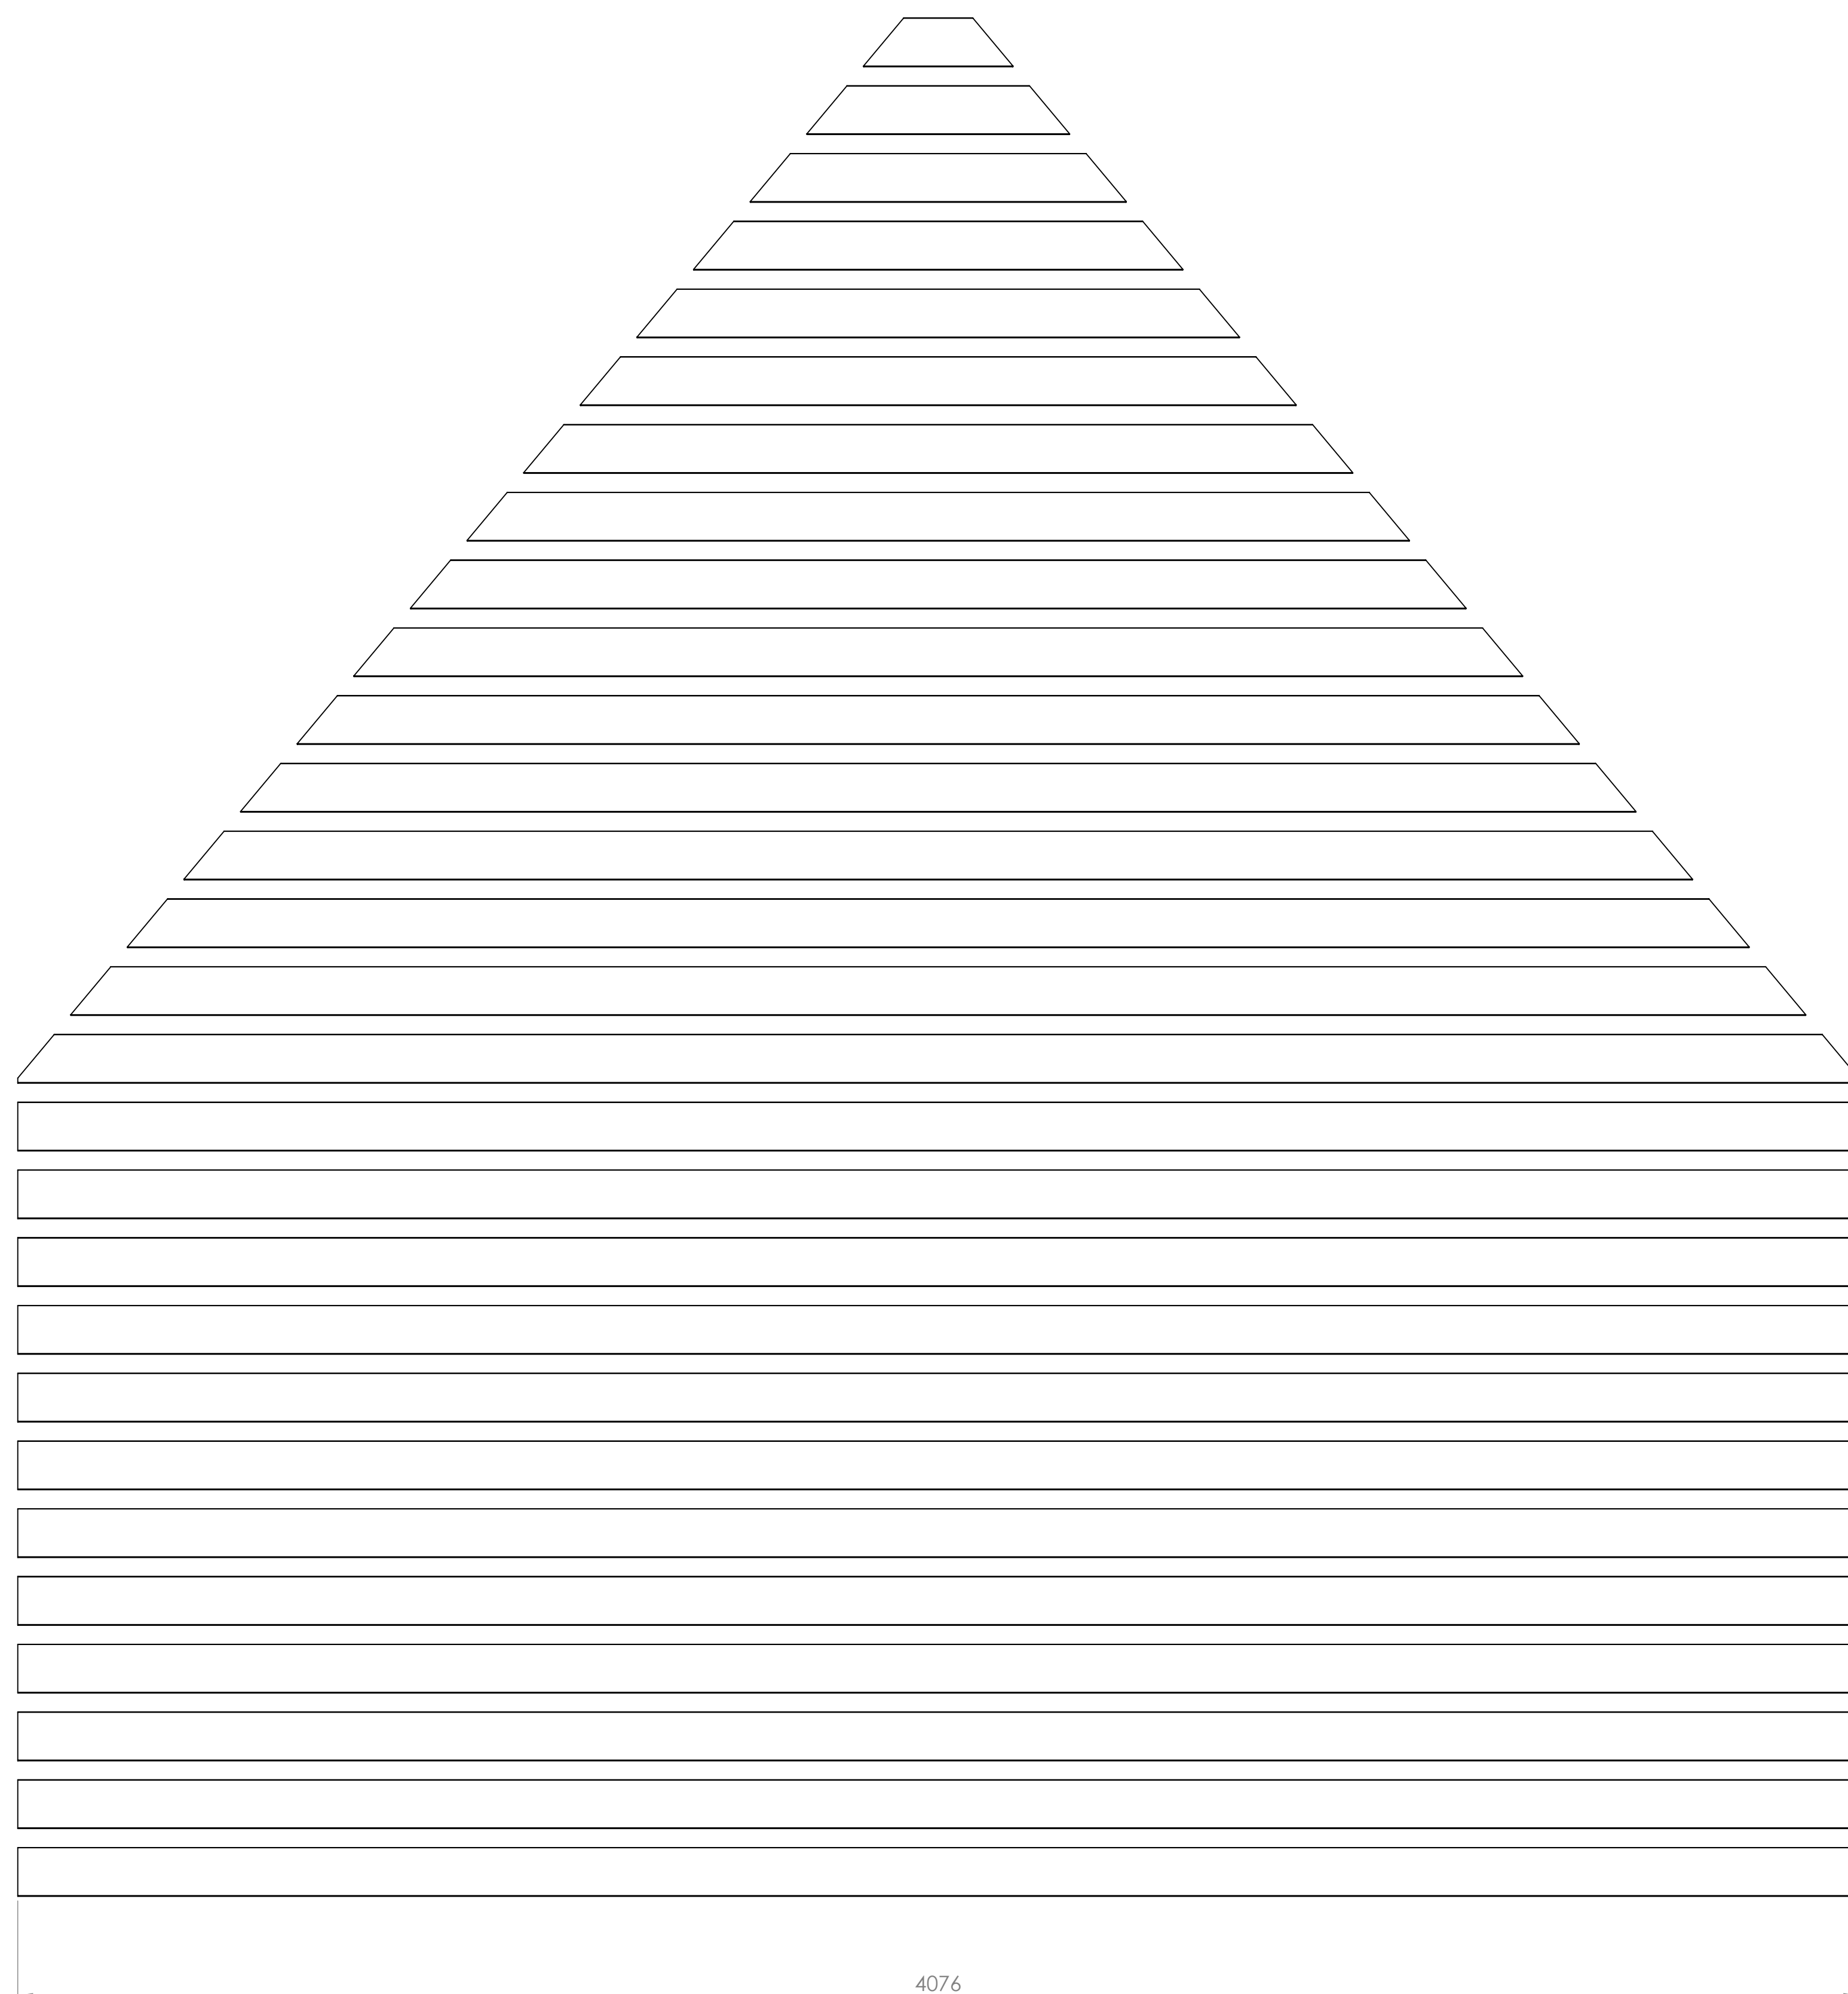

1e Schuine Louver

